



FIRST FLOOR PLAN

SCALE: $\frac{1}{8}'' = 1'-0''$

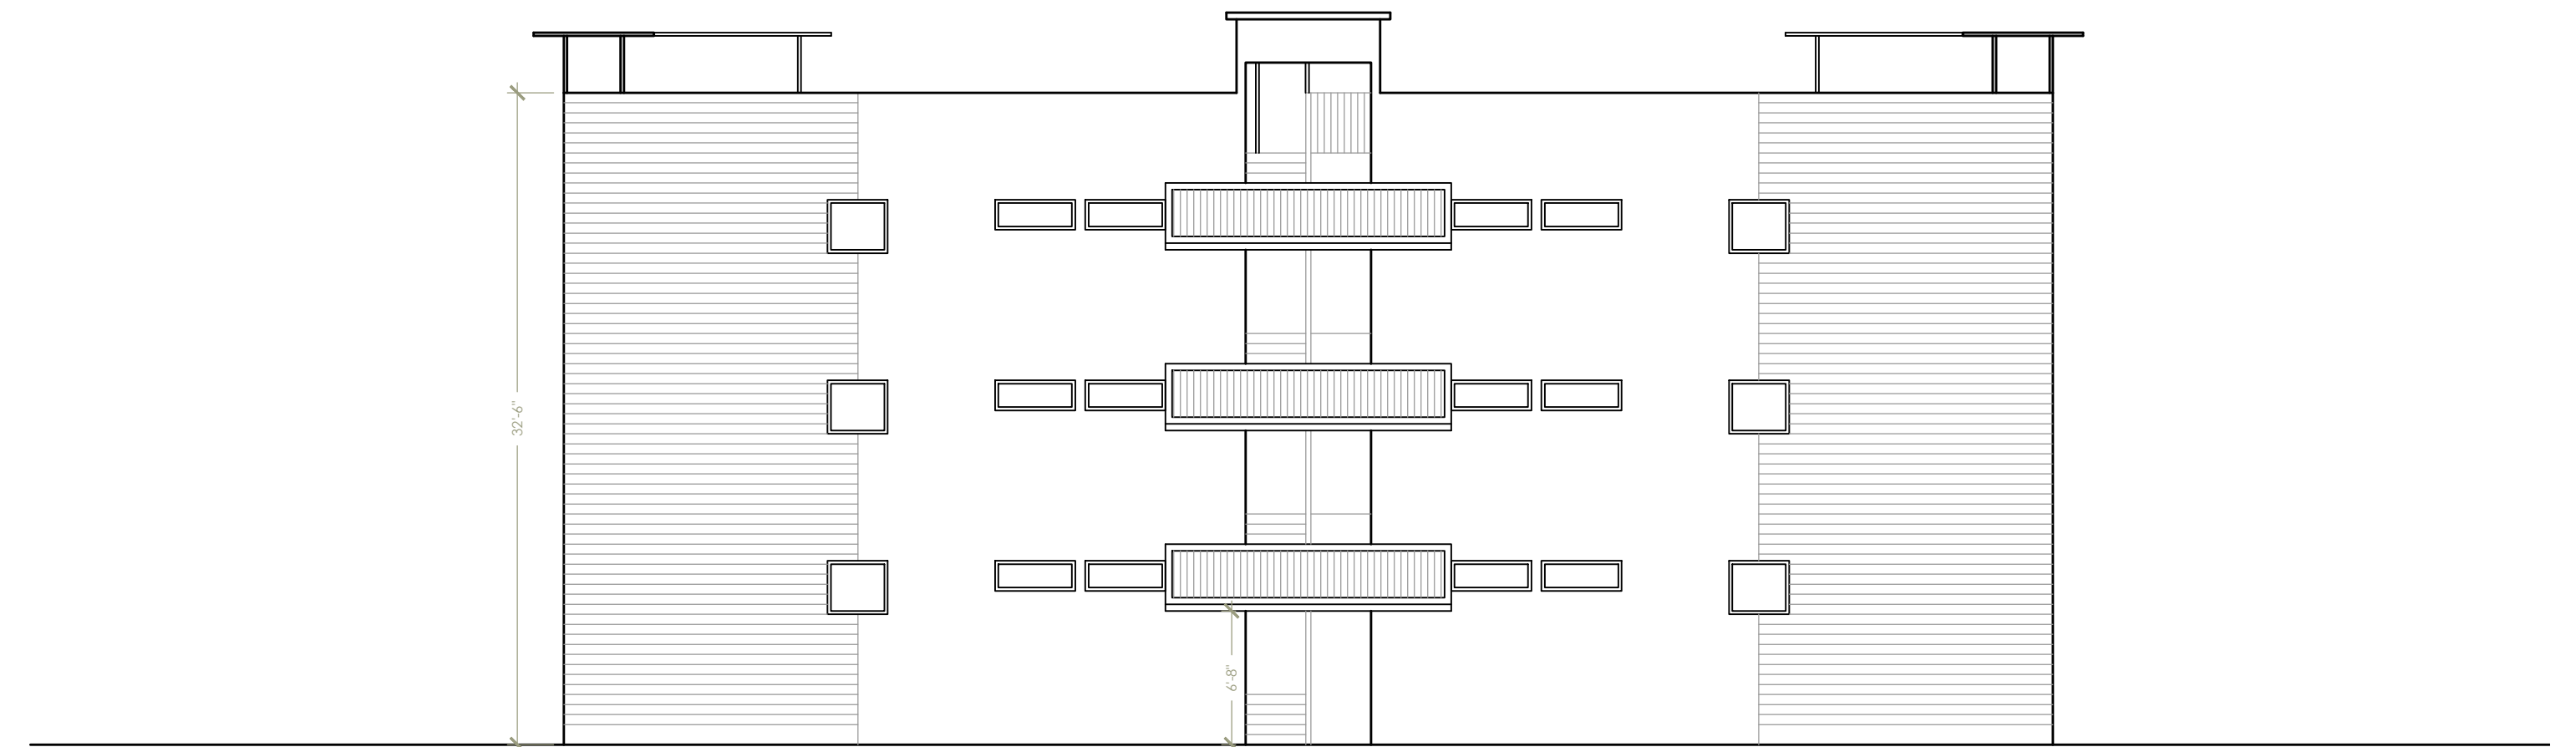

COURTYARD ELEVATION

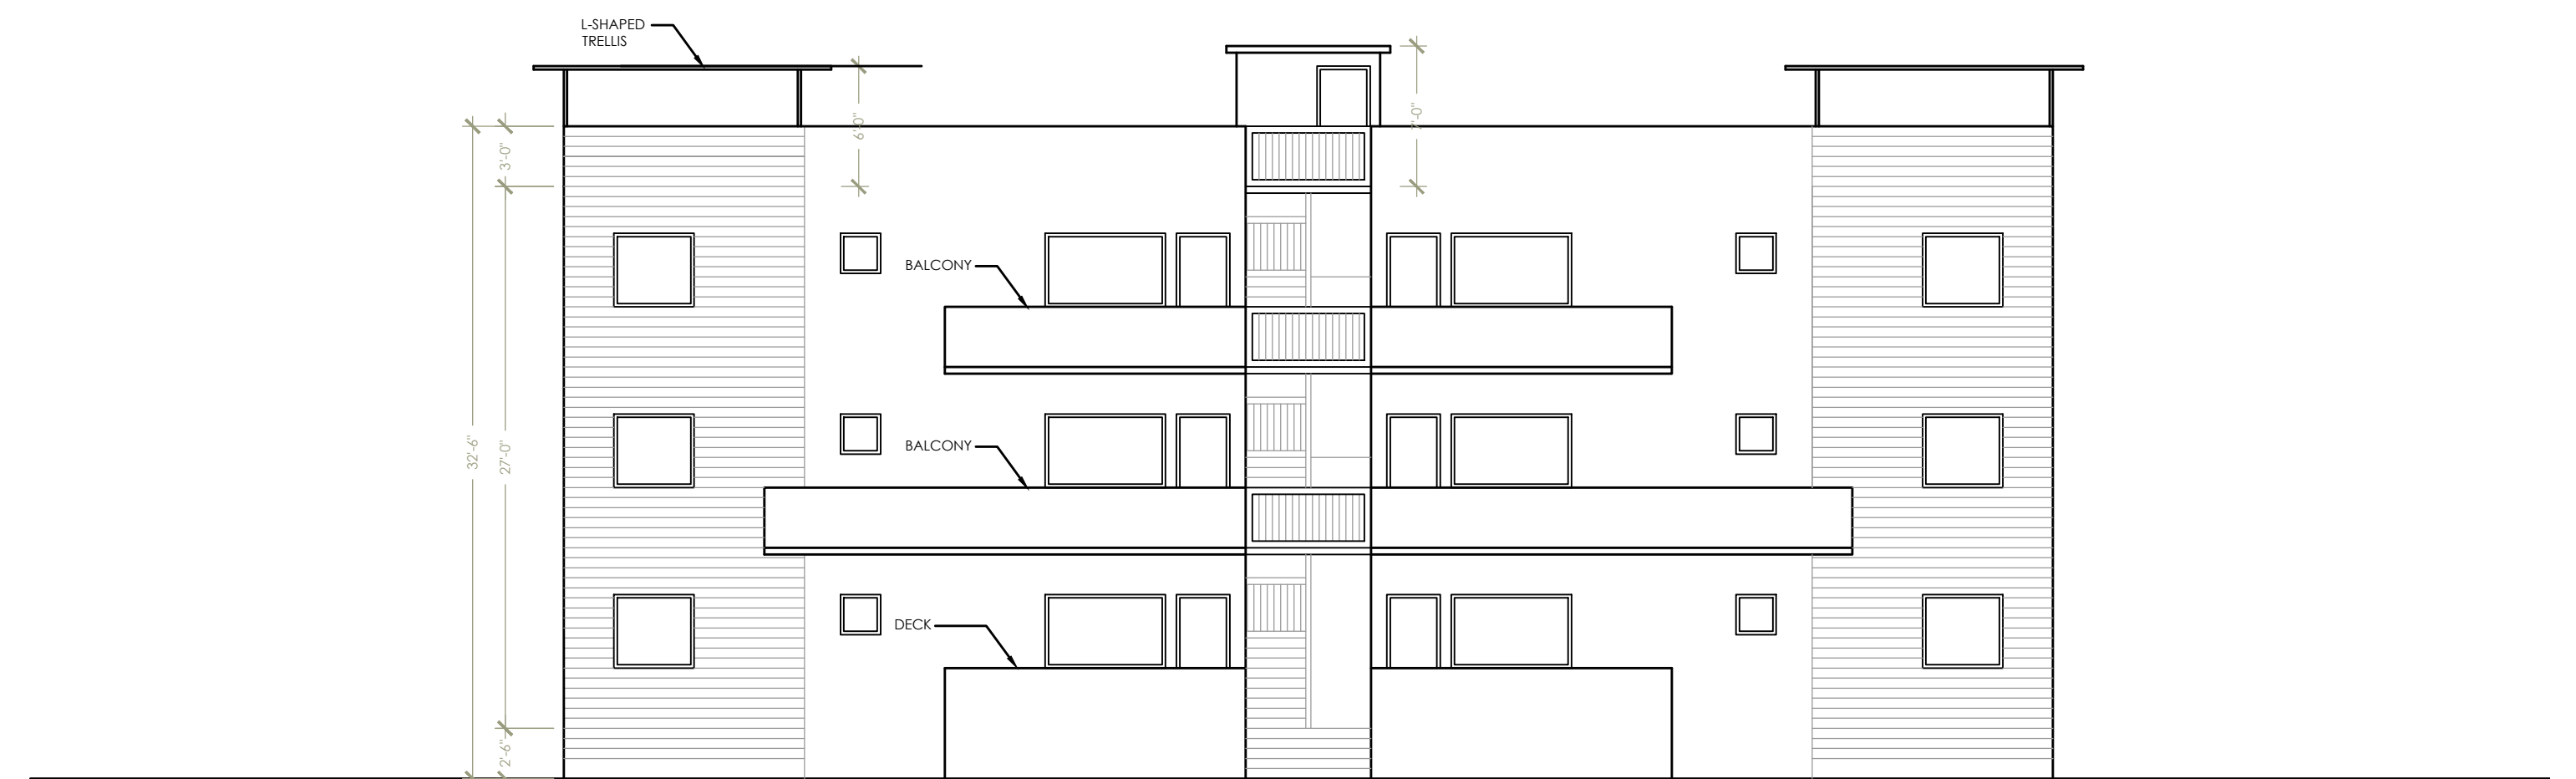

EXTERIOR ELEVATION



DATE:
05/23/2019
SCALE:
AS SHOWN
DRAWN BY:
SP

REVISIONS	
NO	DATE

ISSUE DATE:

DESIGNERS:
HAUSER CONSTRUCTION

CLIENT:

PLANT LOCATION
ZIP KIT HOMES
5547 SOUTH 5TH AVE
POCATELLO ID 83204

**400 SQ.FT. STUDENT COMPLEX
LAYOUT**

SHEET NUMBER