




FIRST FLOOR PLAN

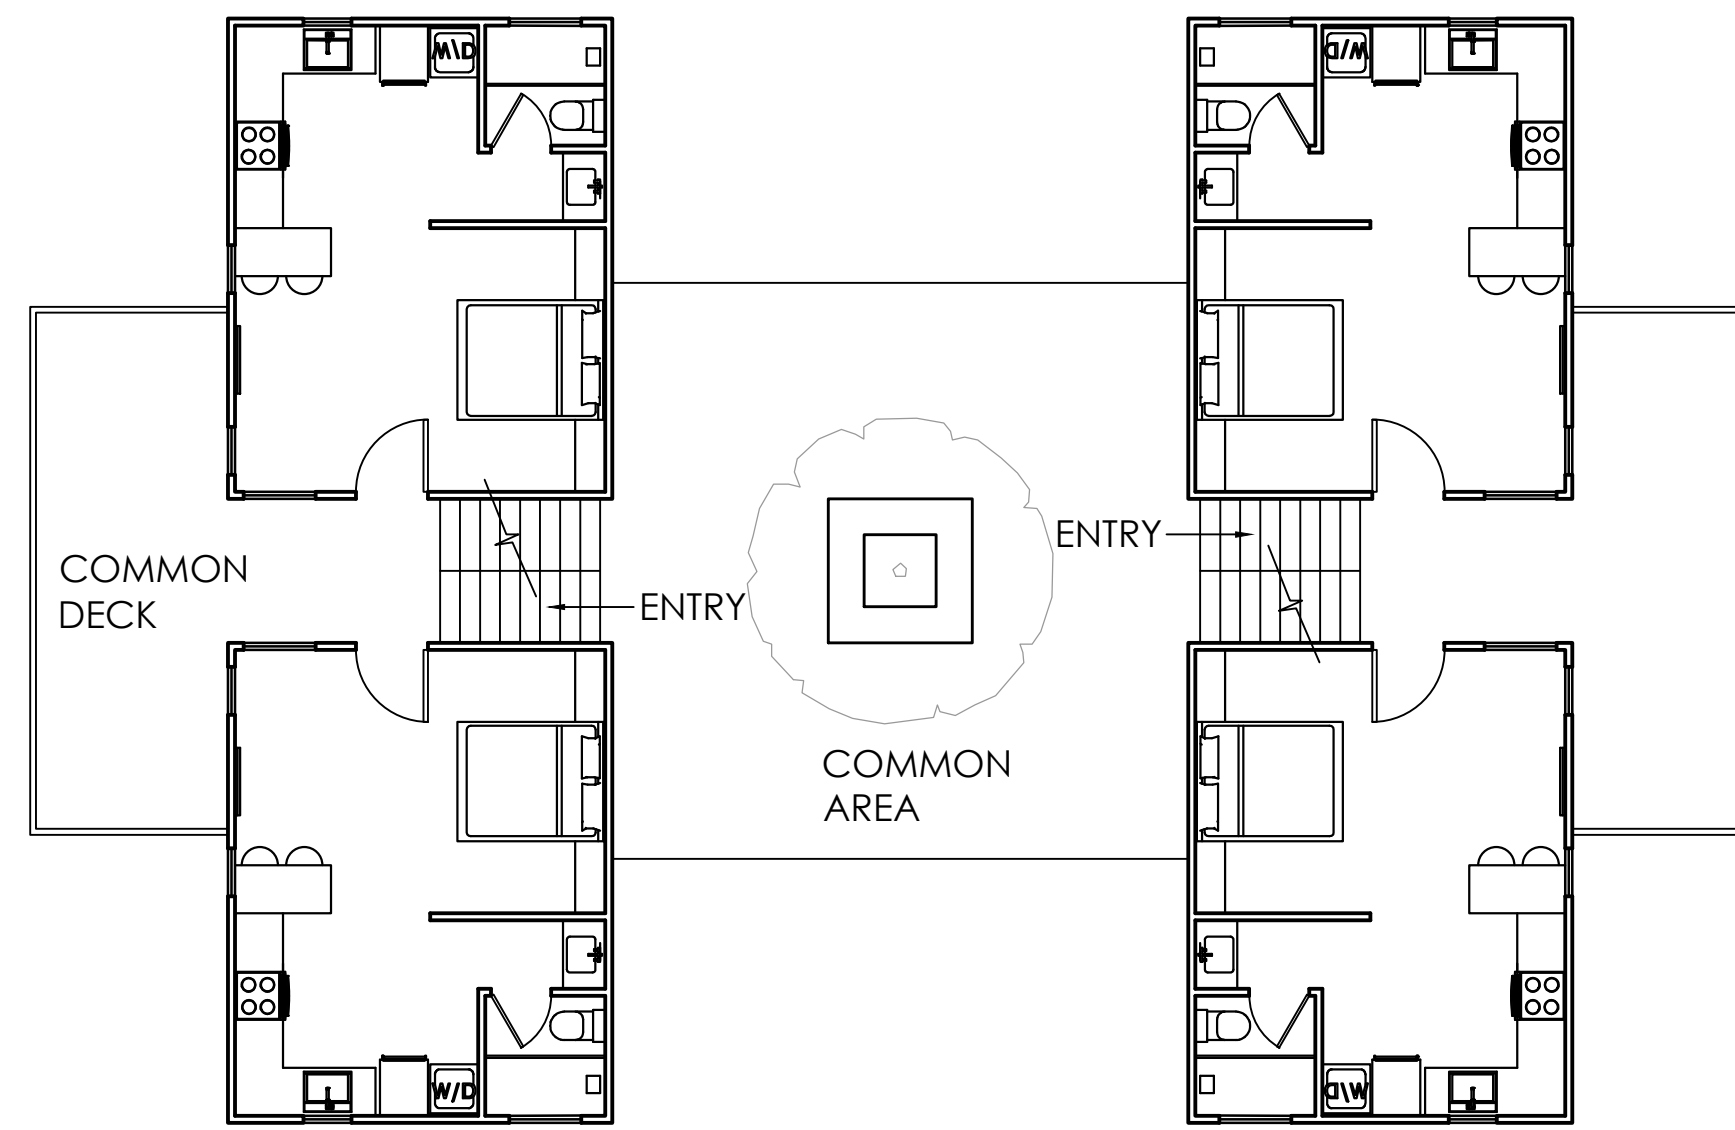

FIRST FLOOR PLAN

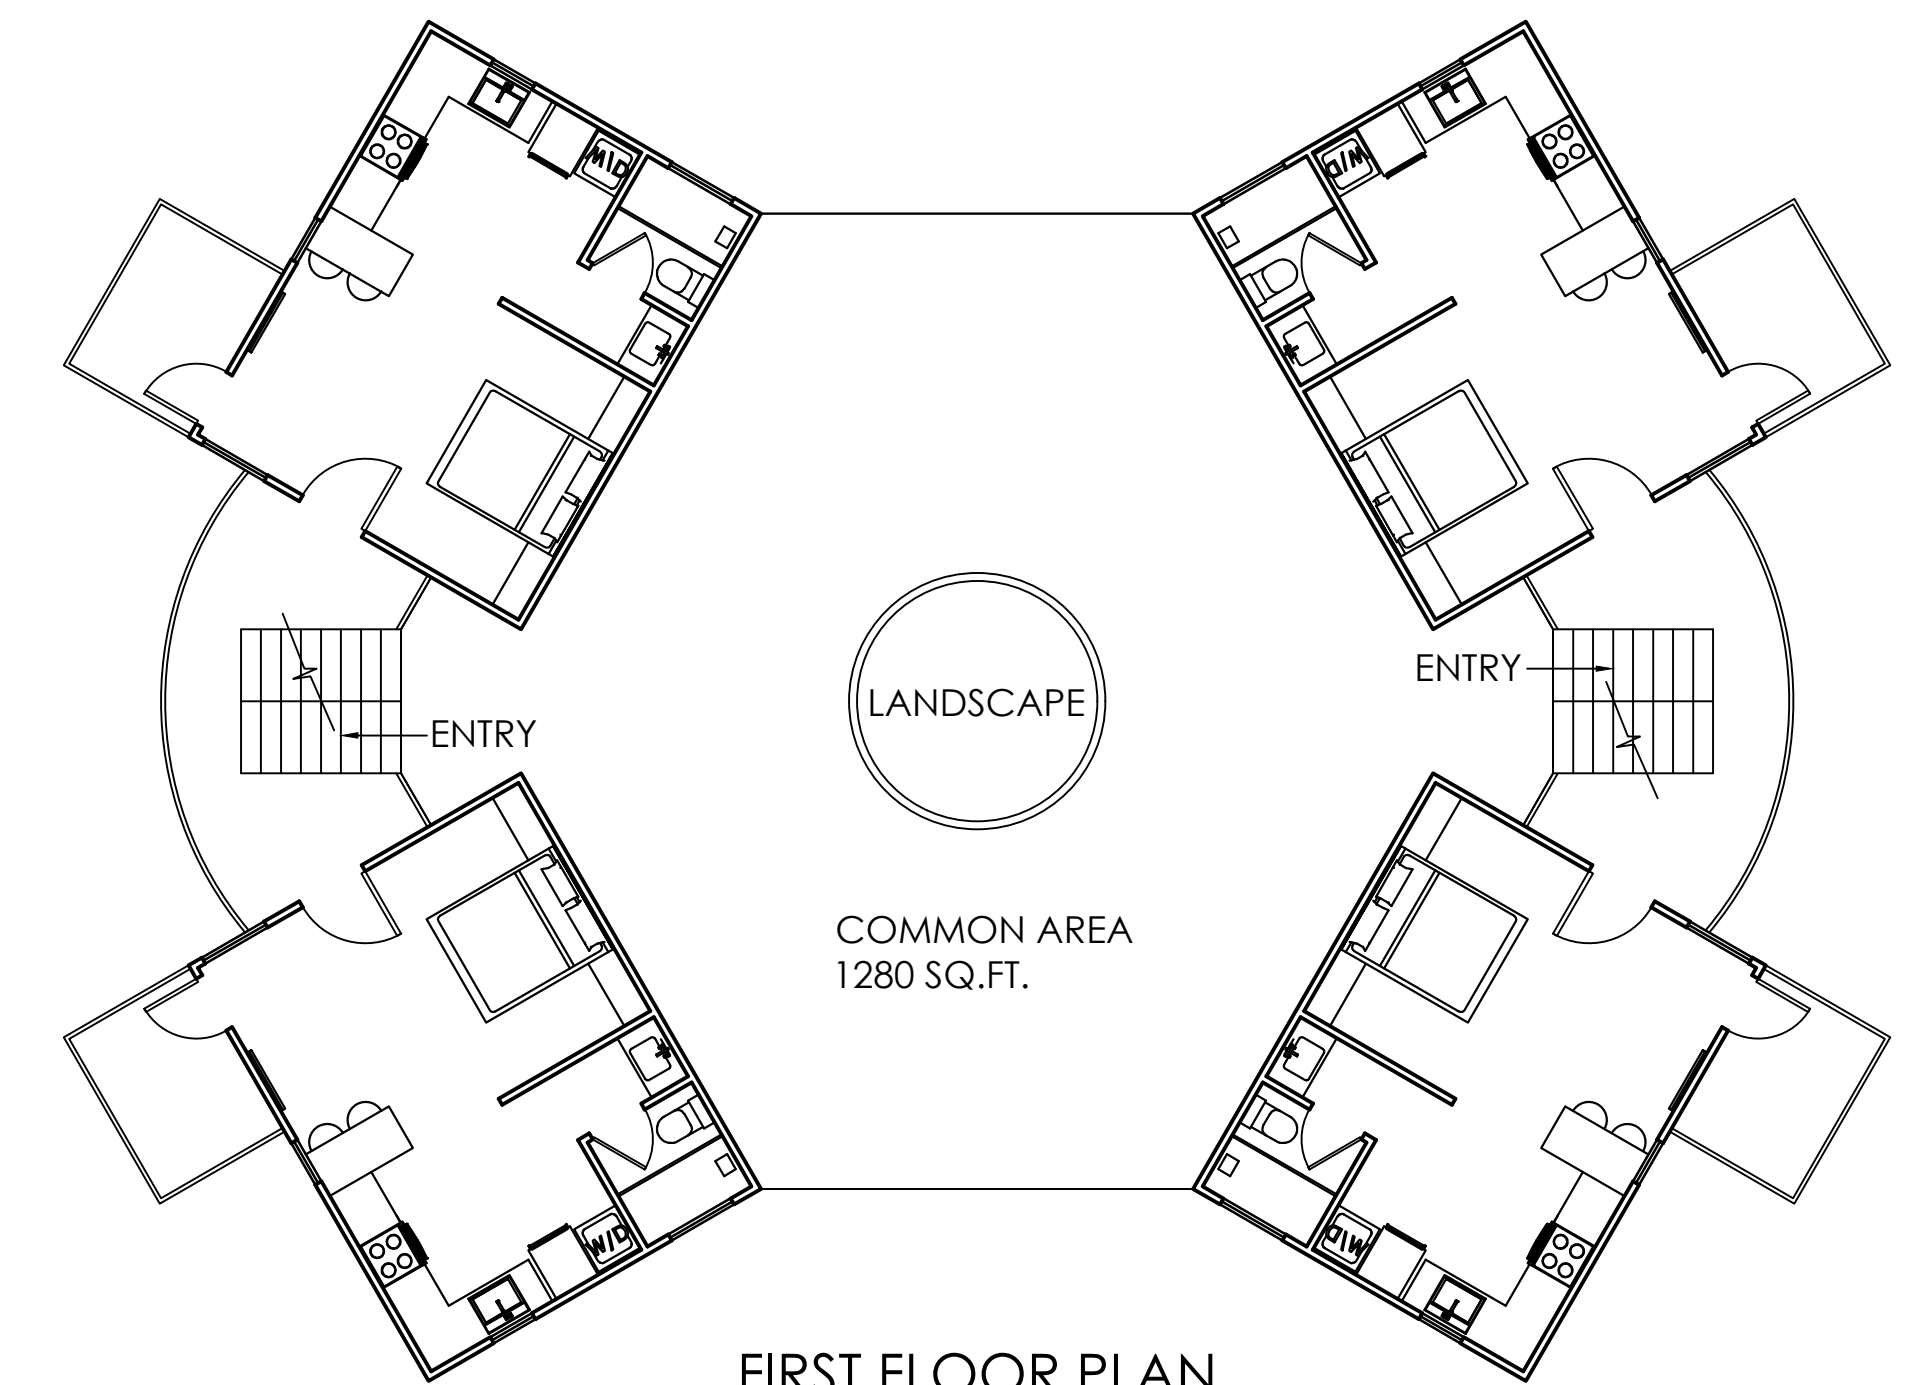


FIRST FLOOR PLAN

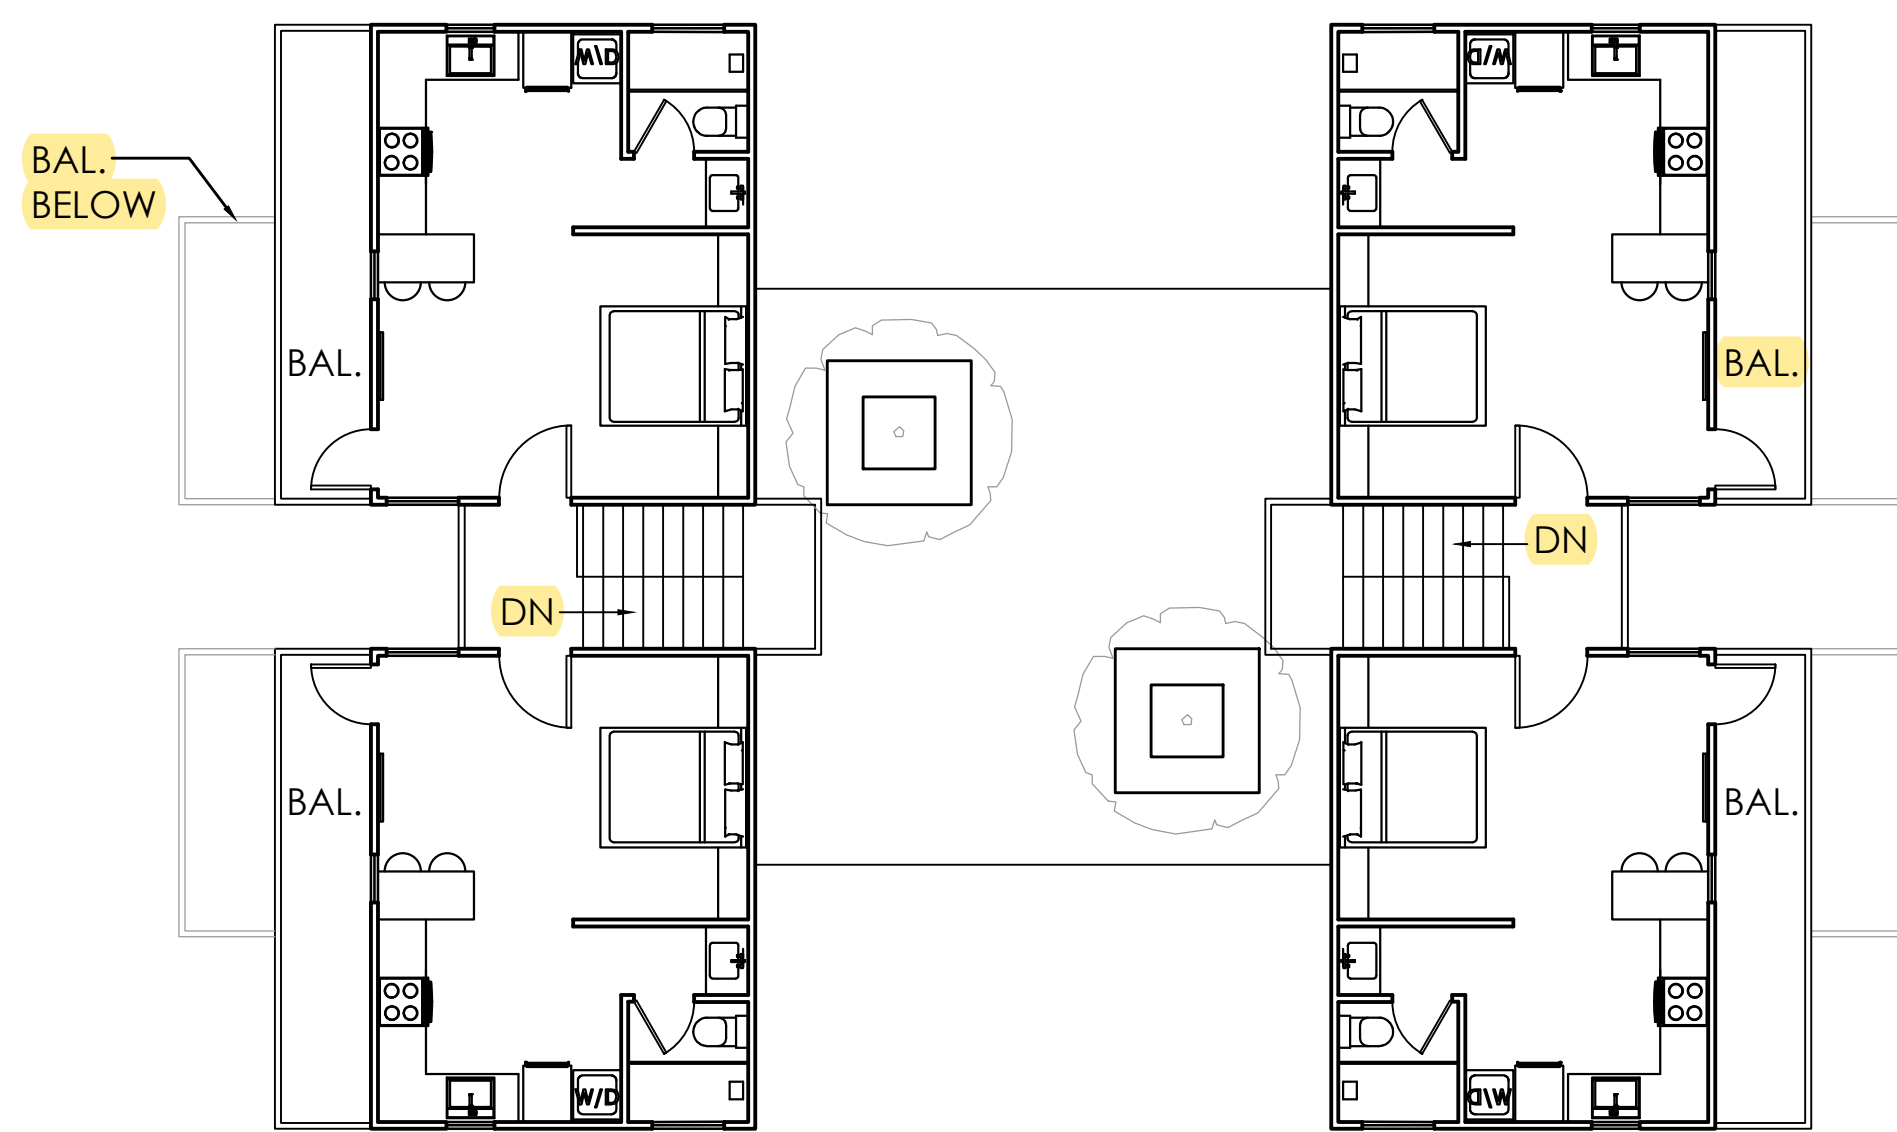

SECOND FLOOR PLAN

**OPTION-1**


SCALE: 1/8" = 1'-0"

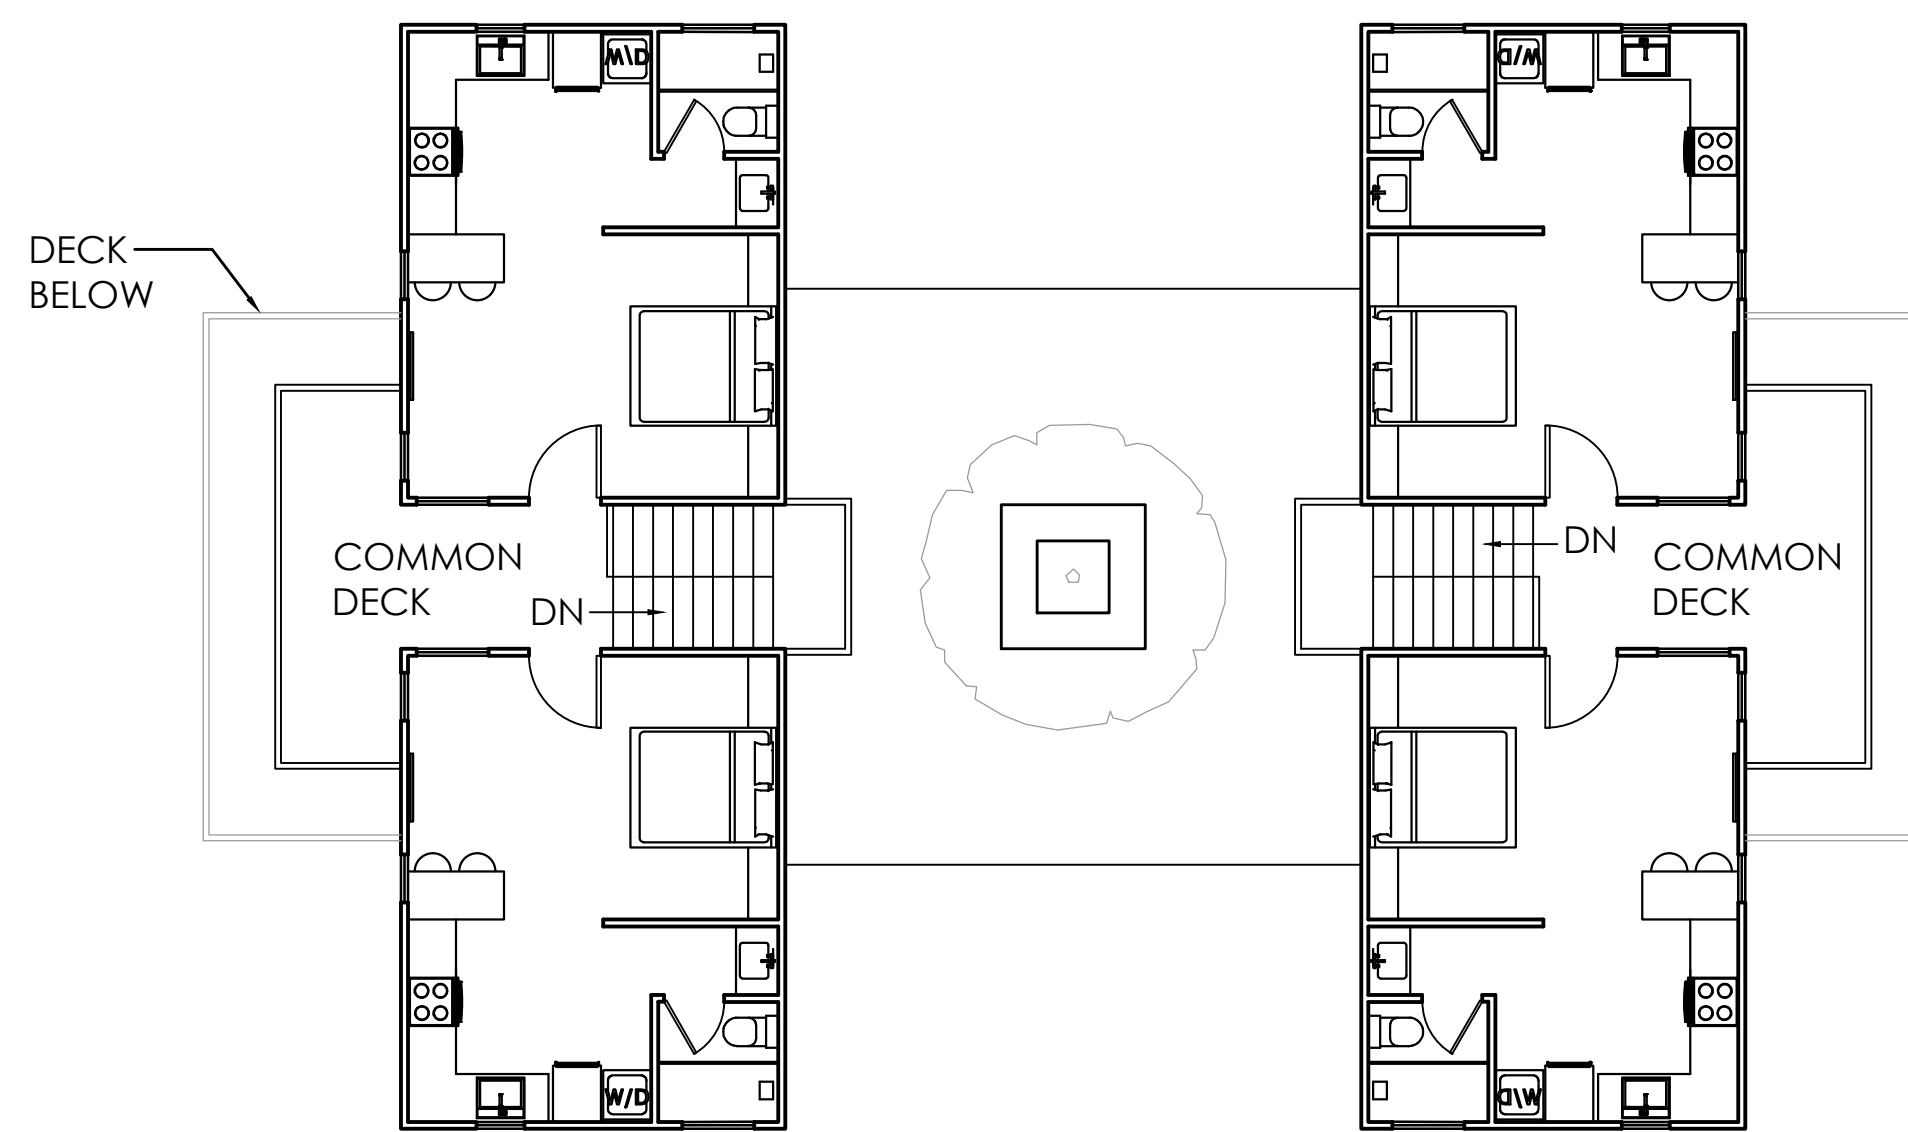

SECOND FLOOR PLAN

**OPTION-2**

SCALE: 1/8" = 1'-0"

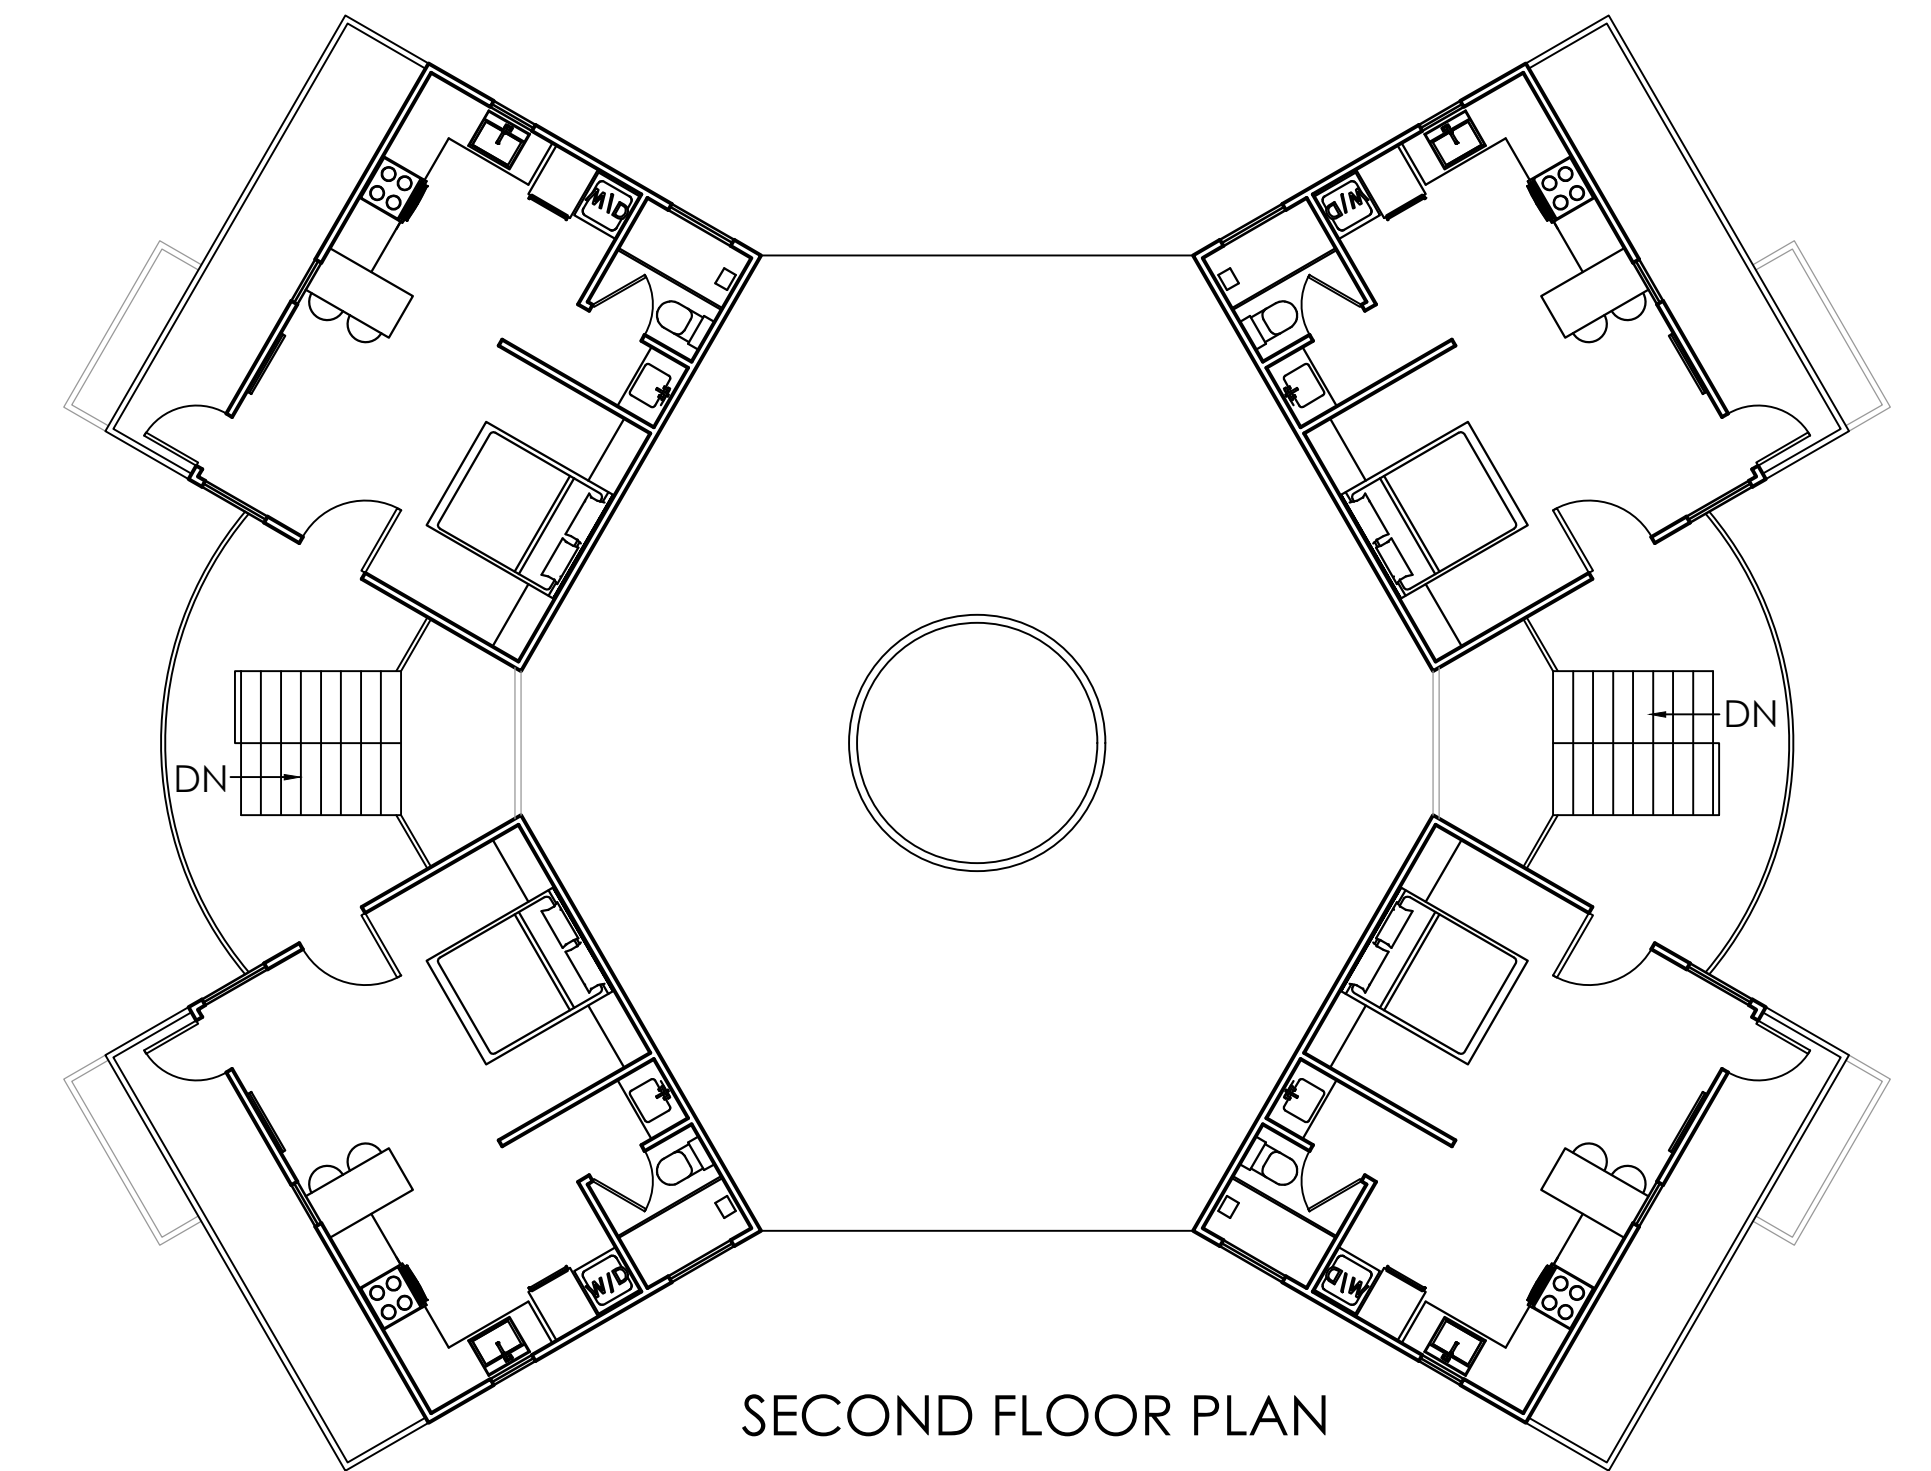

SECOND FLOOR PLAN

**OPTION-3**

SCALE: 1/8" = 1'-0"



DATE:  
05/23/2019  
SCALE:  
AS SHOWN  
DRAWN BY:  
SP

REVISIONS		
NO	DATE	DESCRIPTION

ISSUE DATE:

DESIGNERS:  
HAUSER CONSTRUCTION

CLIENT:

PLANT LOCATION  
ZIP KIT HOMES  
5547 SOUTH 5TH AVE  
POCATELLO ID 83204

**320 SQ.FT. STUDIO COMPLEX  
LAYOUT OPTIONS**

SHEET NUMBER