


PROJECT NO: Project Number
DRAWN BY: Designer
CHECKED BY: Checker
DATE: 01/16/19
REVISIONS:

THE BROWN STUDIO INC.
 1650-B N Coast Hwy101
 Encinitas CA 92024
 619.577.4610 lindsay@thebrownstudio.com

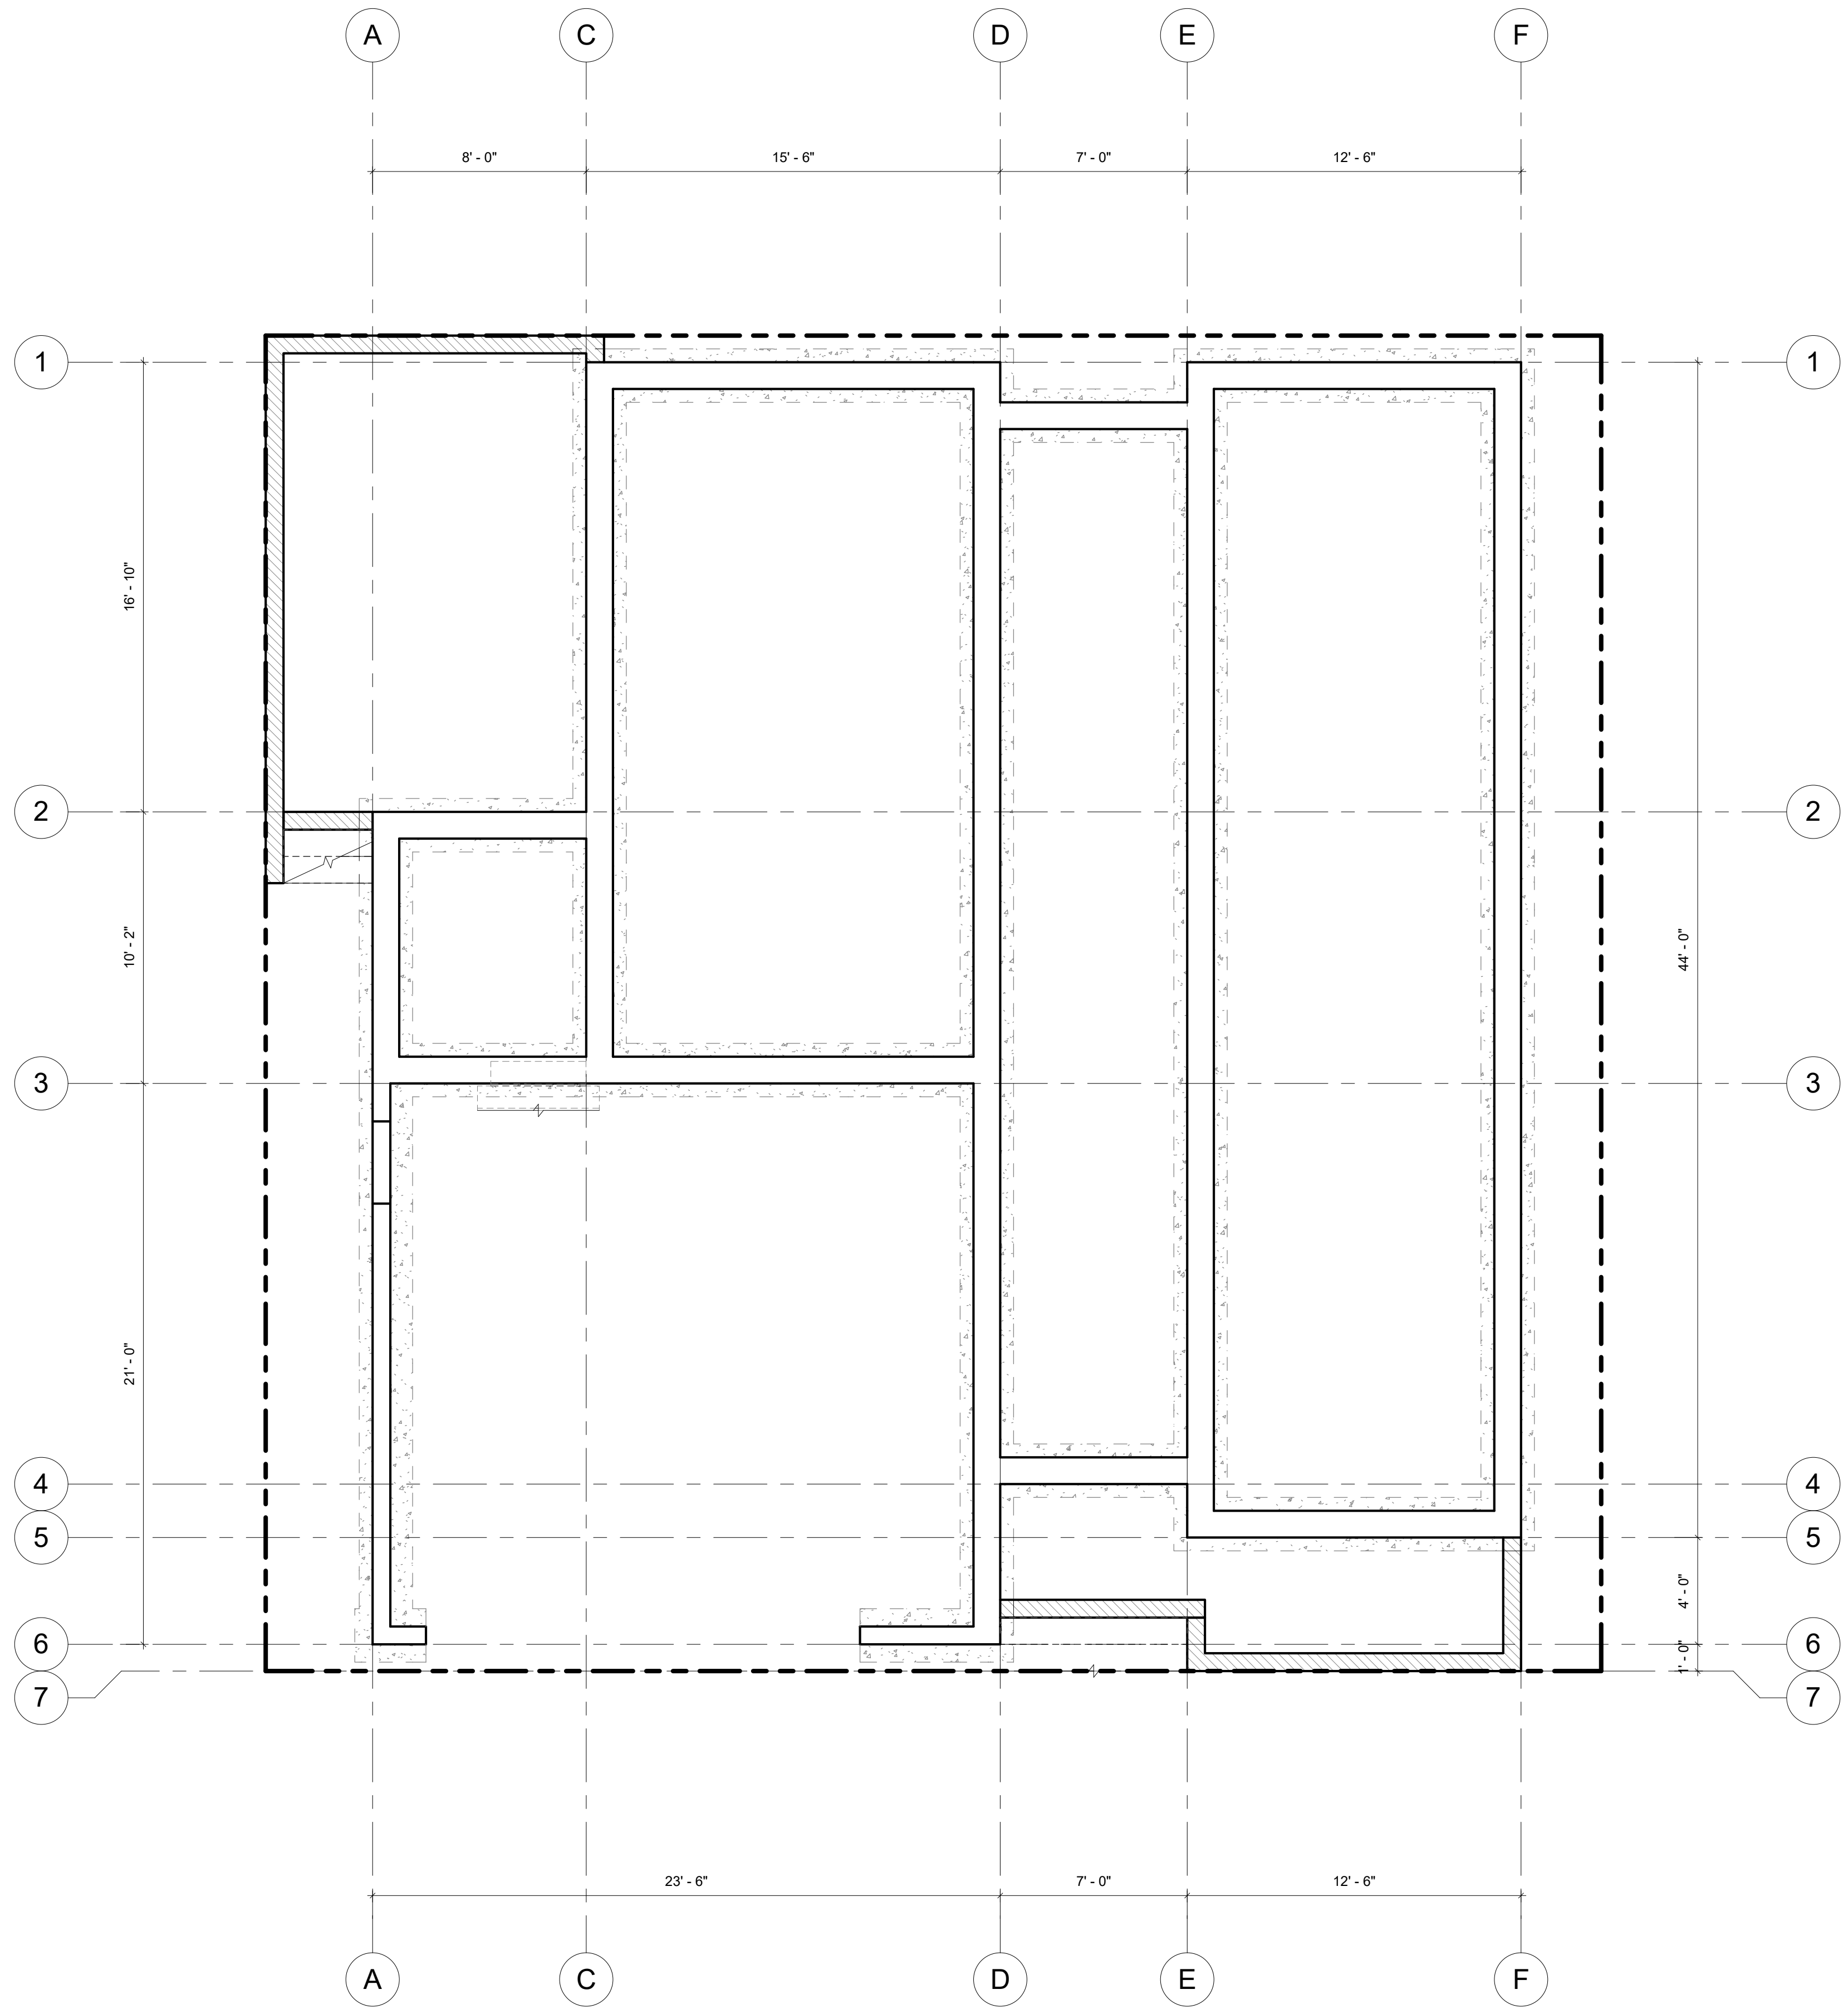

THESE DRAWINGS, ASSOCIATED SPECIFICATIONS, RELATED PROJECT DOCUMENTS, AND OTHER INSTRUMENTS OF SERVICE ARE THE PROPERTY OF THE DESIGNER AND CONSULTANTS. IF REPRODUCED, THEY SHALL NEITHER BE EXECUTED NOR USED FOR ANY OTHER WORK EXCEPT BY SPECIFIC AGREEMENT WITH THE DESIGNER. (C) 2018 BROWN STUDIO INC.

PALISADES - HOME SITE

LOT 39

1 FOUNDATION DIMENSION PLAN
 1/4" = 1'-0"

PROJECT Project Number
DRAWINGS PREPARED BY:
 LINDSAY BROWN


SHEET TITLE
 FOUNDATION DIMENSION
 PLAN

SHEET NUMBER

A101

PROJECT No Project Number
DRAWN BY: Designer
CHECKED BY: Checker
DATE: 01/16/19
REVISIONS:

THE BROWN STUDIO INC.
 1650-B N Coast Hwy101
 Encinitas CA 92024
 619.577.4610 lindsay@thebrownstudio.com

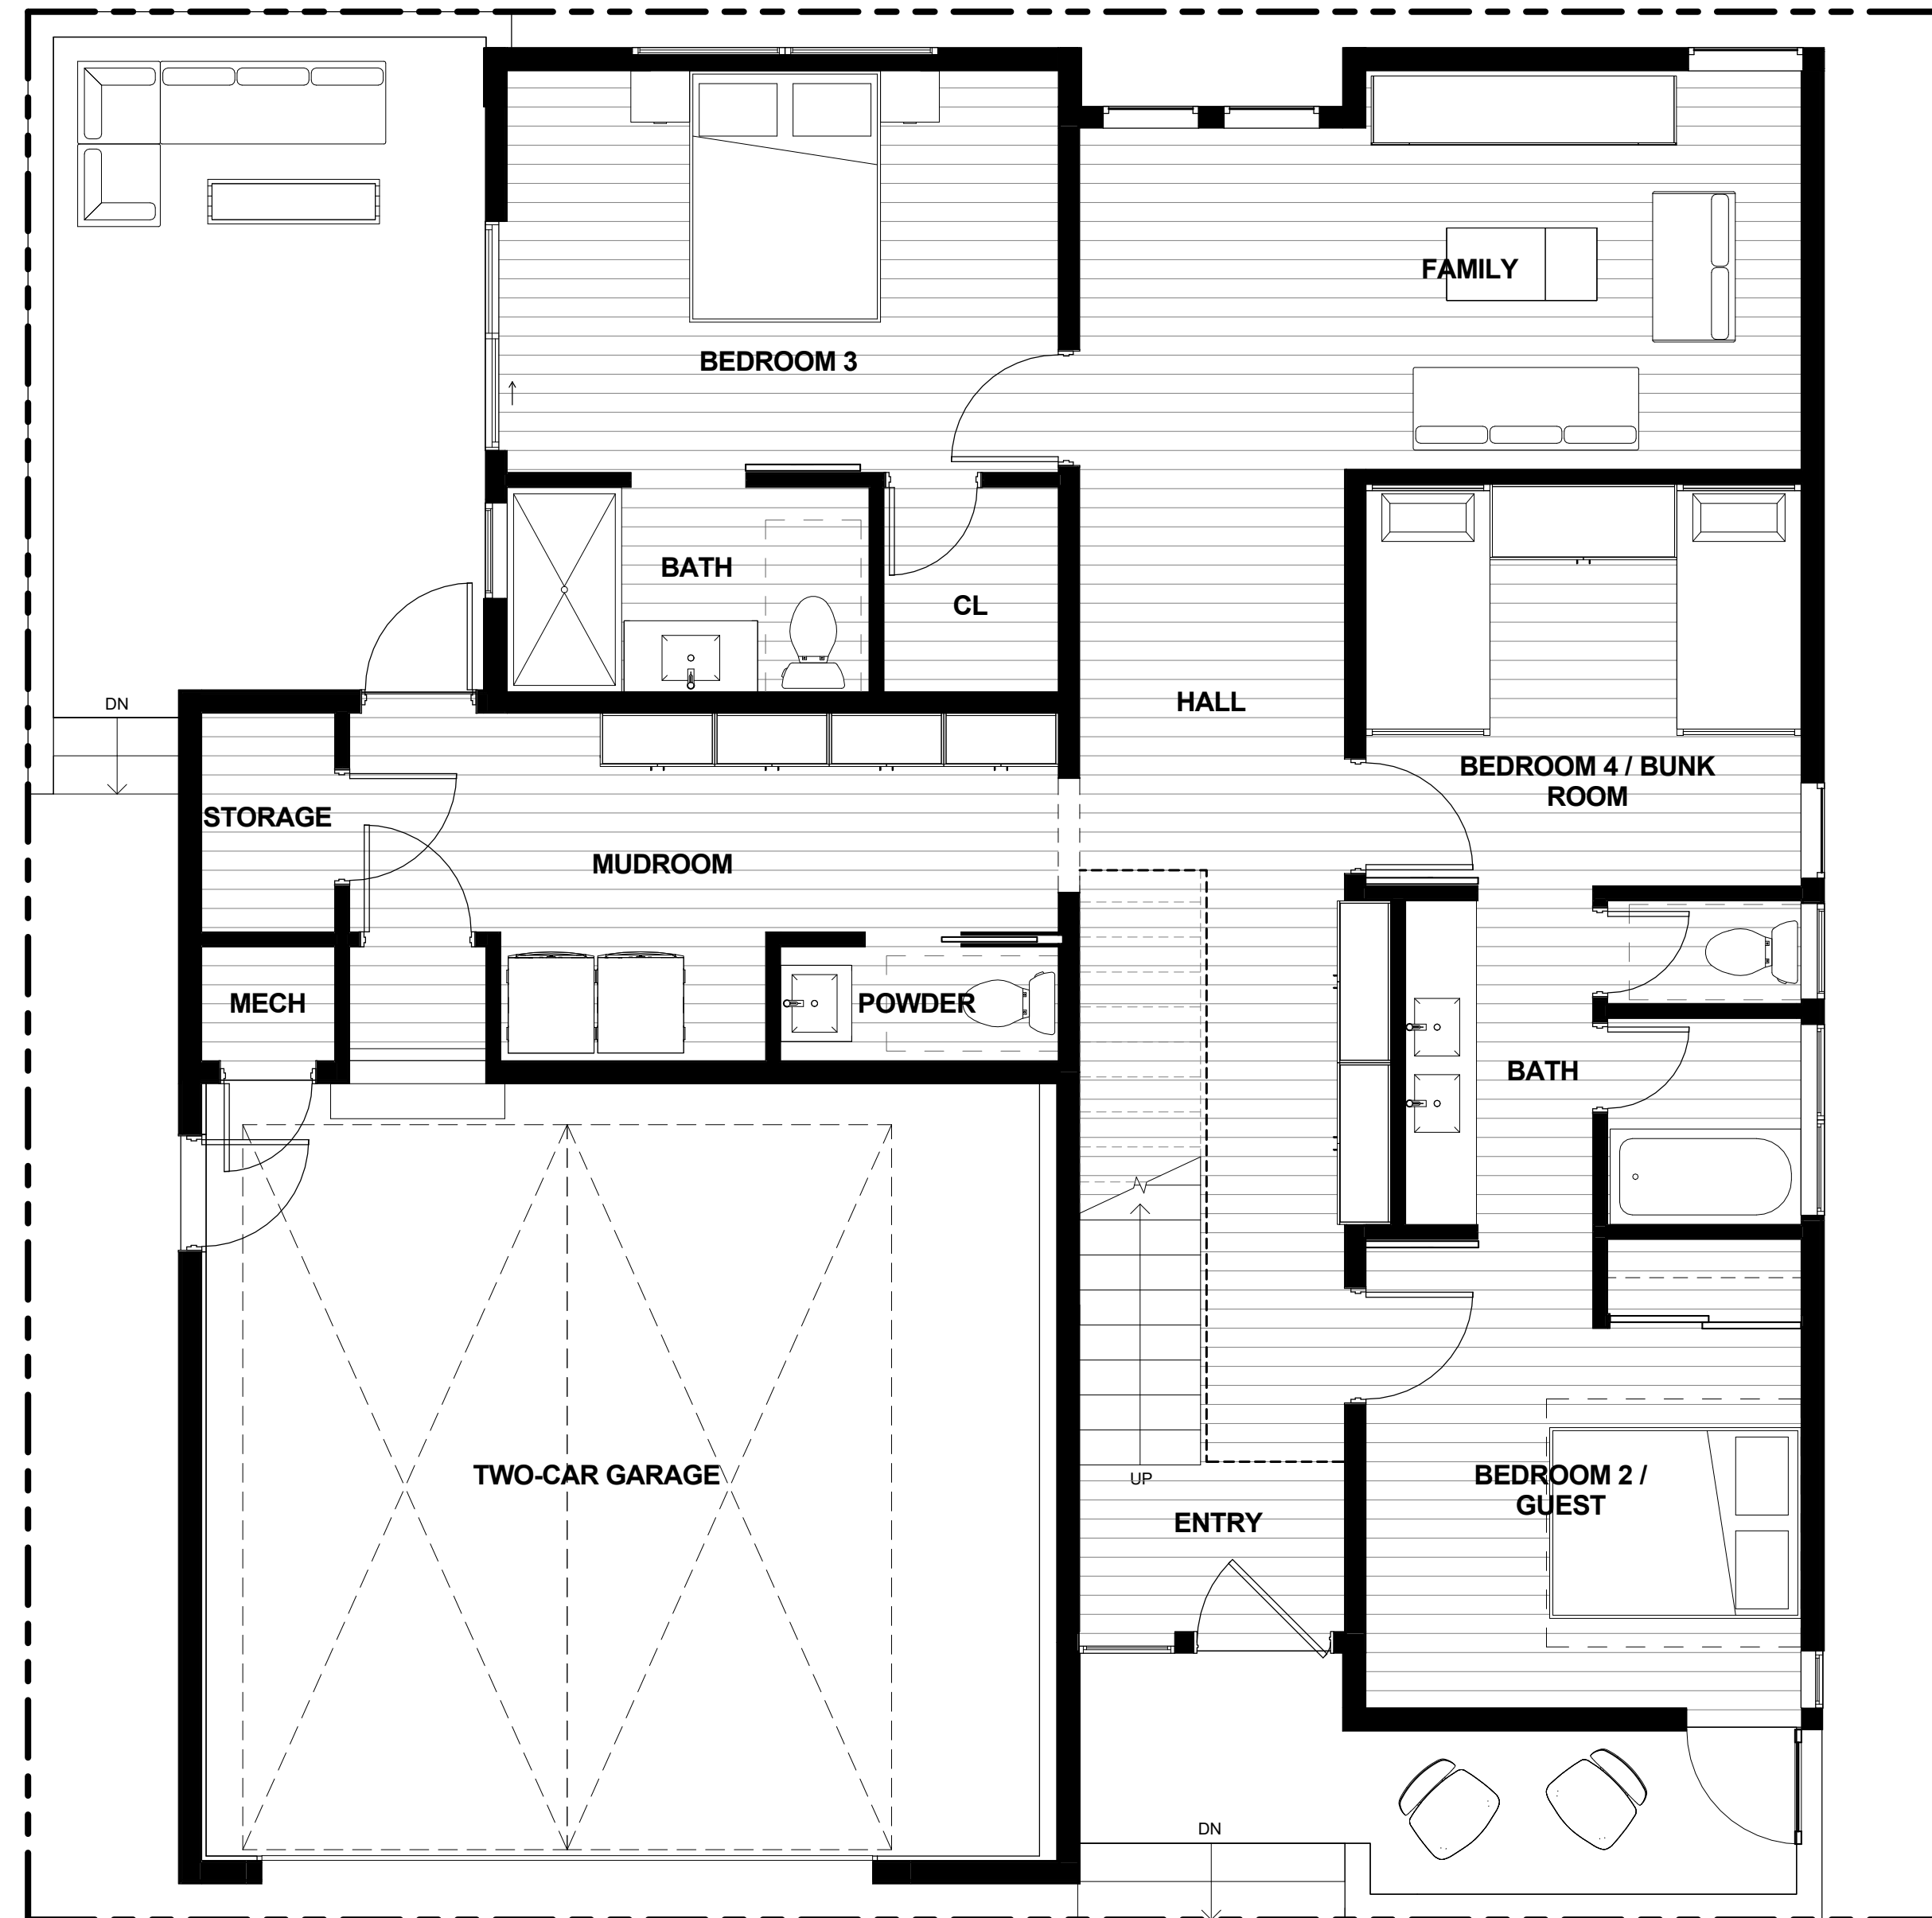

PALISADES - HOME SITE

LOT 39

PROJECT Project Number
 DRAWINGS PREPARED BY:
 LINDSAY BROWN

SHEET TITLE
 LEVEL 1 - FLOOR PLAN


SHEET NUMBER

A111

1/16/2019 10:06:24 PM

PROJECT Project Number
DRAWN BY: Designer
CHECKED BY: Checker
DATE: 01/16/19
REVISIONS:

THE BROWN STUDIO INC.
1650-B N Coast Hwy101
Encinitas CA 92024
619.577.4610 lindsay@thebrownstudio.com

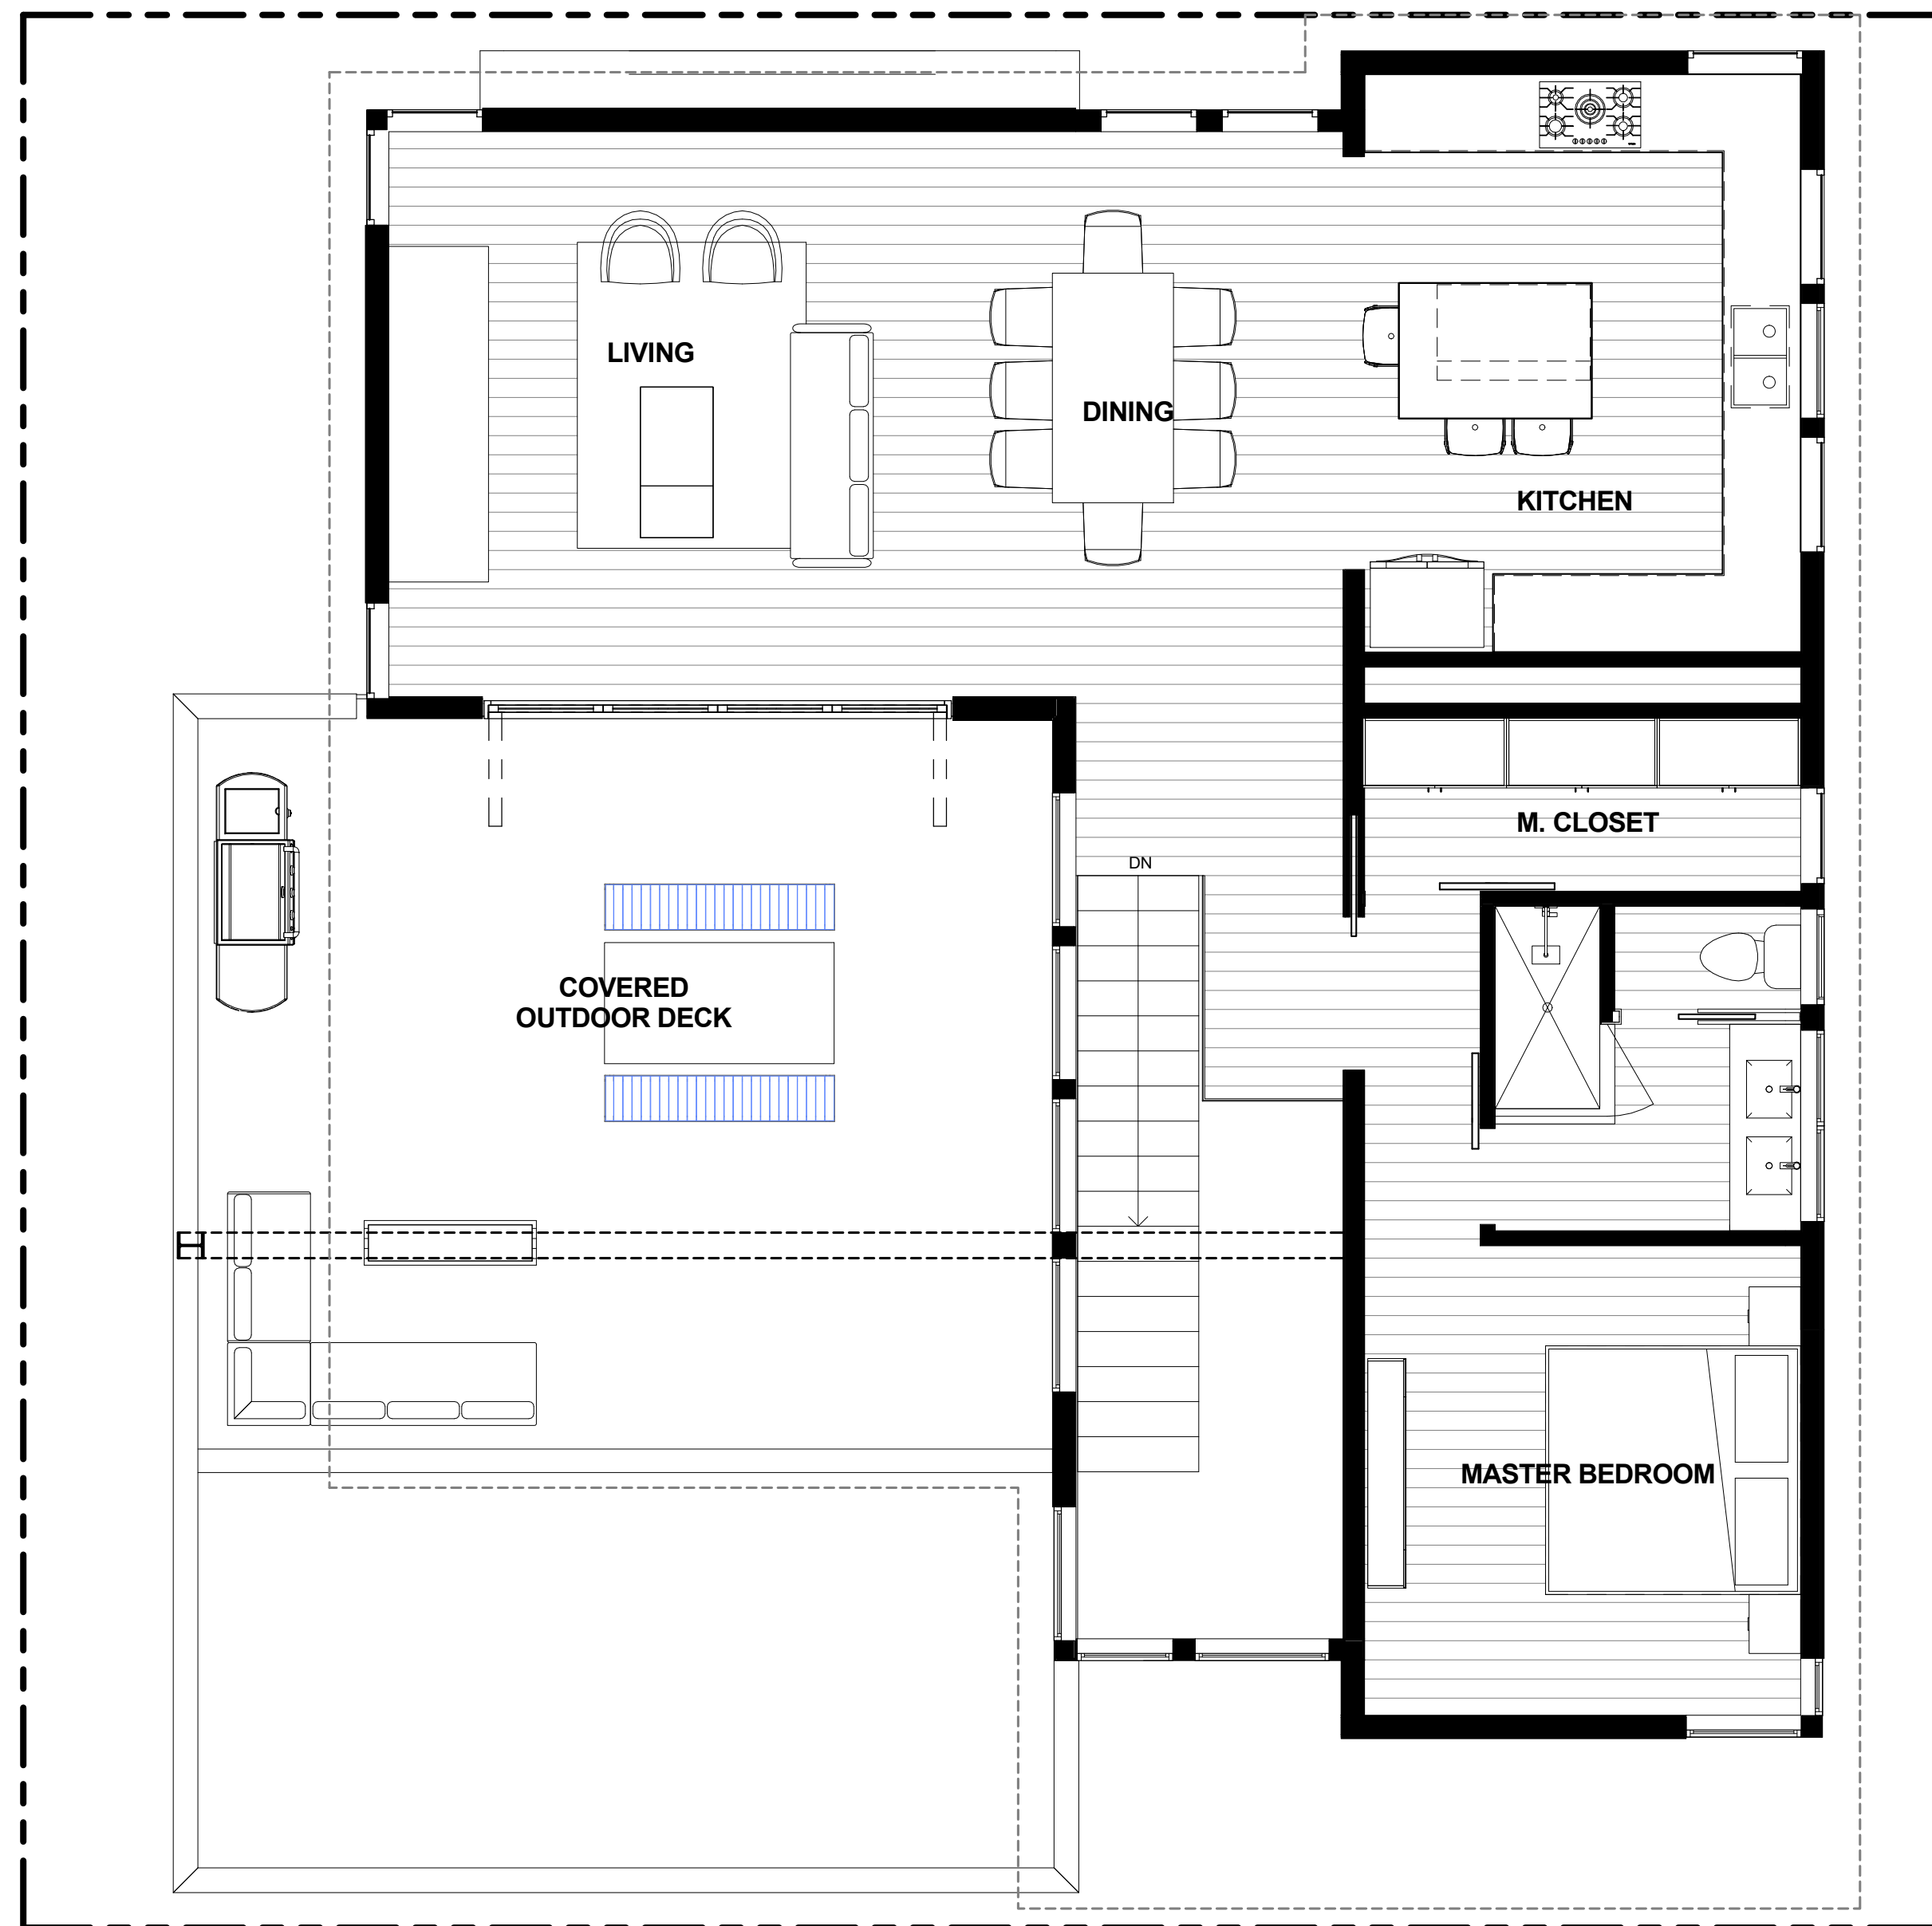

PALISADES - HOME SITE

LOT 39

PROJECT Project Number
DRAWINGS PREPARED BY:
LINDSAY BROWN

SHEET TITLE
LEVEL 2 - FLOOR PLAN

SHEET NUMBER

A121


1/16/2019 10:06:25 PM

1 LEVEL 2 - FLOOR PLAN
1/4" = 1'-0"

THESE DRAWINGS, ASSOCIATED SPECIFICATIONS, RELATED PROJECT DOCUMENTS, AND OTHER INSTRUMENTS OF SERVICE ARE THE PROPERTY OF THE DESIGNER AND CONSULTANTS. IF REPRODUCED, THEY SHALL NEITHER BE EXECUTED NOR USED FOR ANY OTHER WORK EXCEPT BY SPECIFIC AGREEMENT WITH THE DESIGNER. (C) 2019 BROWN STUDIO INC.

PROJECT Project Number
DRAWN BY: Designer
CHECKED BY: Checker
DATE: 01/16/19
REVISIONS:

THE BROWN STUDIO INC.
1650-B N Coast Hwy101
Encinitas CA 92024
619.577.4610 lindsay@thebrownstudio.com

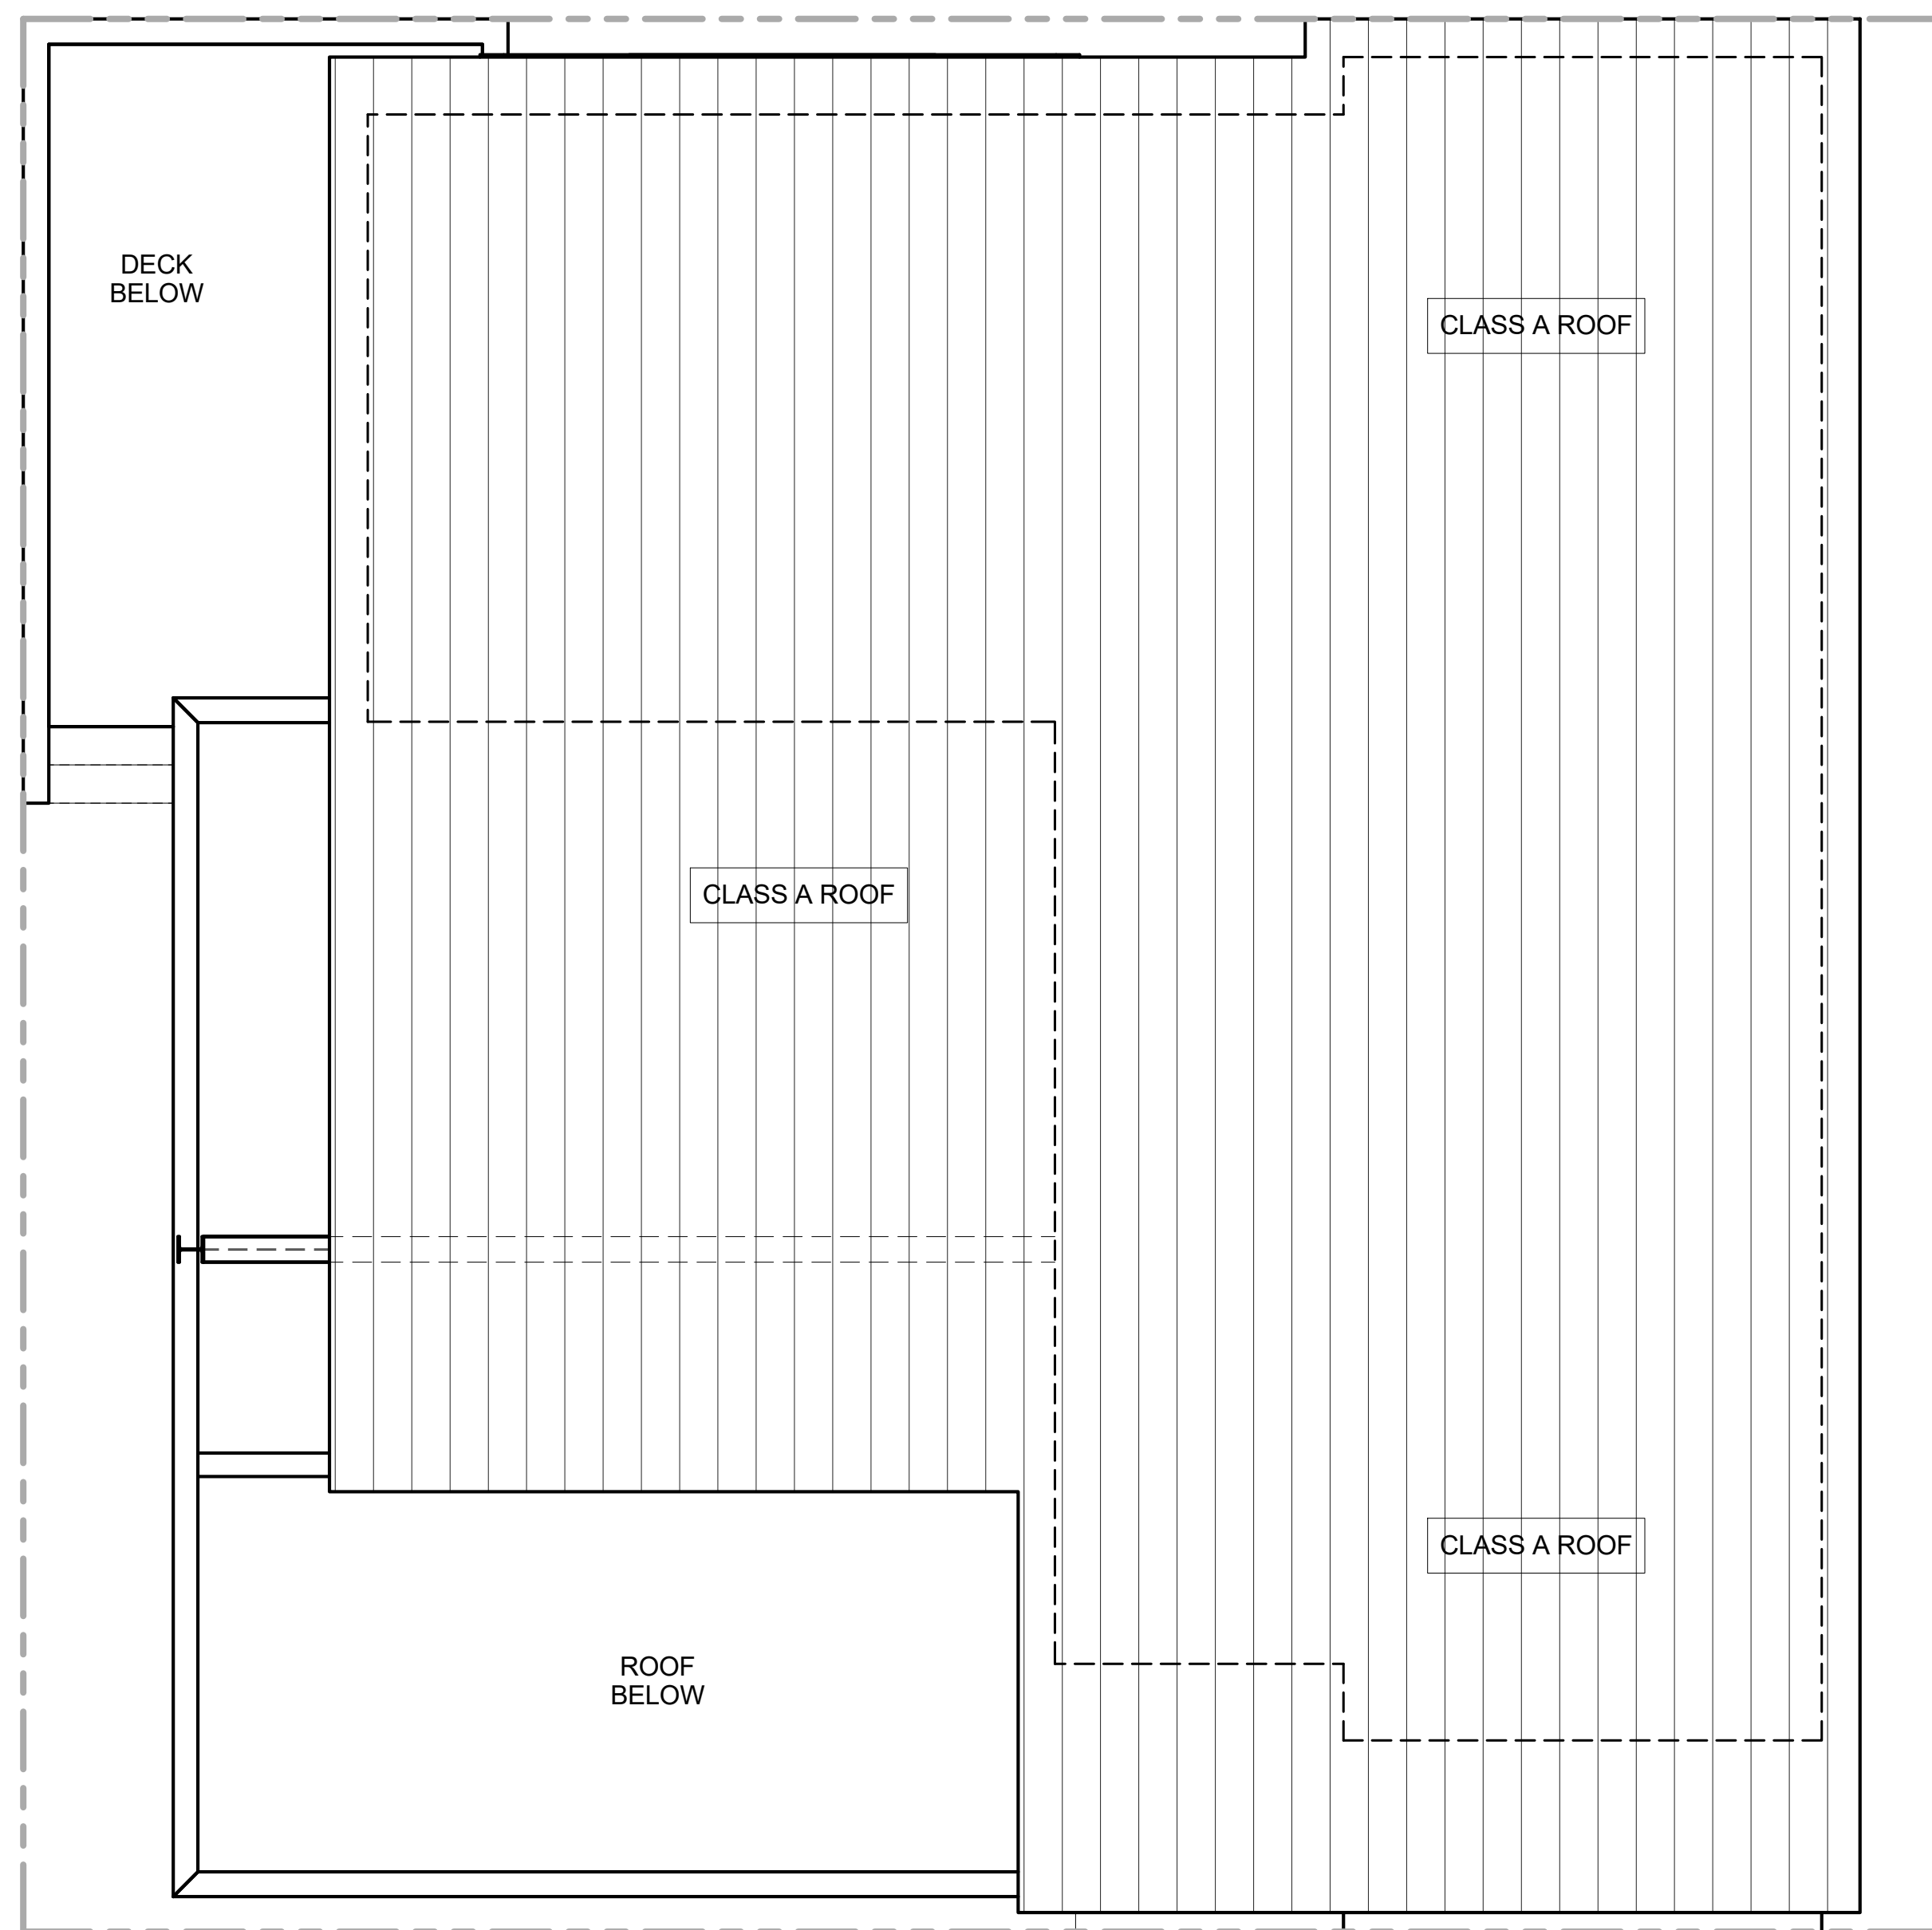

PALISADES - HOME SITE

LOT 39

PROJECT Project Number
DRAWINGS PREPARED BY:
LINDSAY BROWN

SHEET TITLE
ROOF PLAN

SHEET NUMBER

A131

1/16/2019 10:06:25 PM

1 ROOF PLAN
1/4" = 1'-0"


THESE DRAWINGS, ASSOCIATED SPECIFICATIONS, RELATED PROJECT DOCUMENTS, AND OTHER INSTRUMENTS OF SERVICE ARE THE PROPERTY OF THE DESIGNER AND CONSULTANTS. IF RECEIVED, THEY SHALL NEITHER BE EXECUTED NOR USED FOR ANY OTHER WORK EXCEPT BY SPECIFIC AGREEMENT WITH THE DESIGNER. (C) 2019 BROWN STUDIO INC.

MATERIAL LEGEND (SAMPLE IMAGES)

E1
EXTERIOR WOOD SIDING




E2
METAL CLADDING

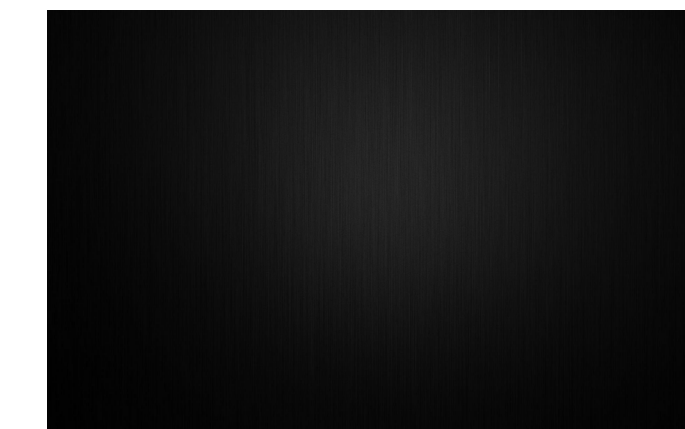

R1
METAL ROOF



G1
BRONZE ANODIZED WINDOW/ DOOR
COMPONENTS. DUAL GLAZED

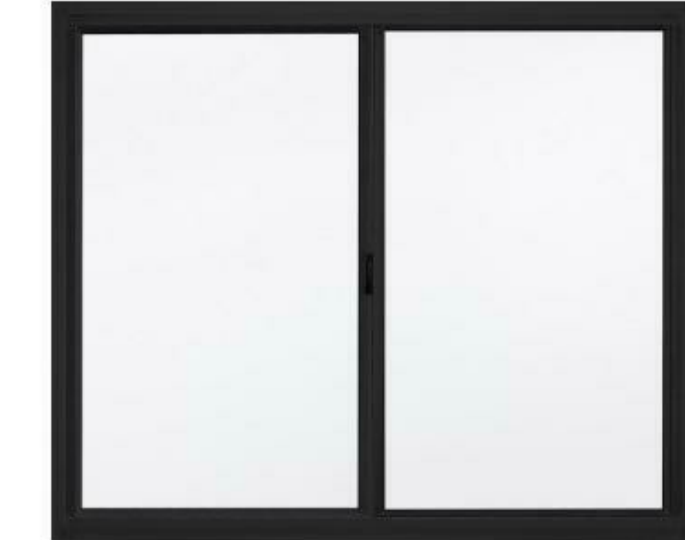

PROJECT Number
DRAWN BY: Designer
CHECKED BY: Checker
DATE: 01/08/19
REVISIONS:

THE BROWN STUDIO INC.
1650-B N Coast Hwy 101
Encinitas CA 92024
619.577.4610 lindsay@thebrownstudio.com

PALISADES - HOME SITE

LOT 39


PROJECT Project Number
DRAWINGS PREPARED BY:
LINDSAY BROWN

SHEET TITLE
BUILDING ELEVATIONS


SHEET NUMBER

A201

1/16/2019 10:06:42 PM

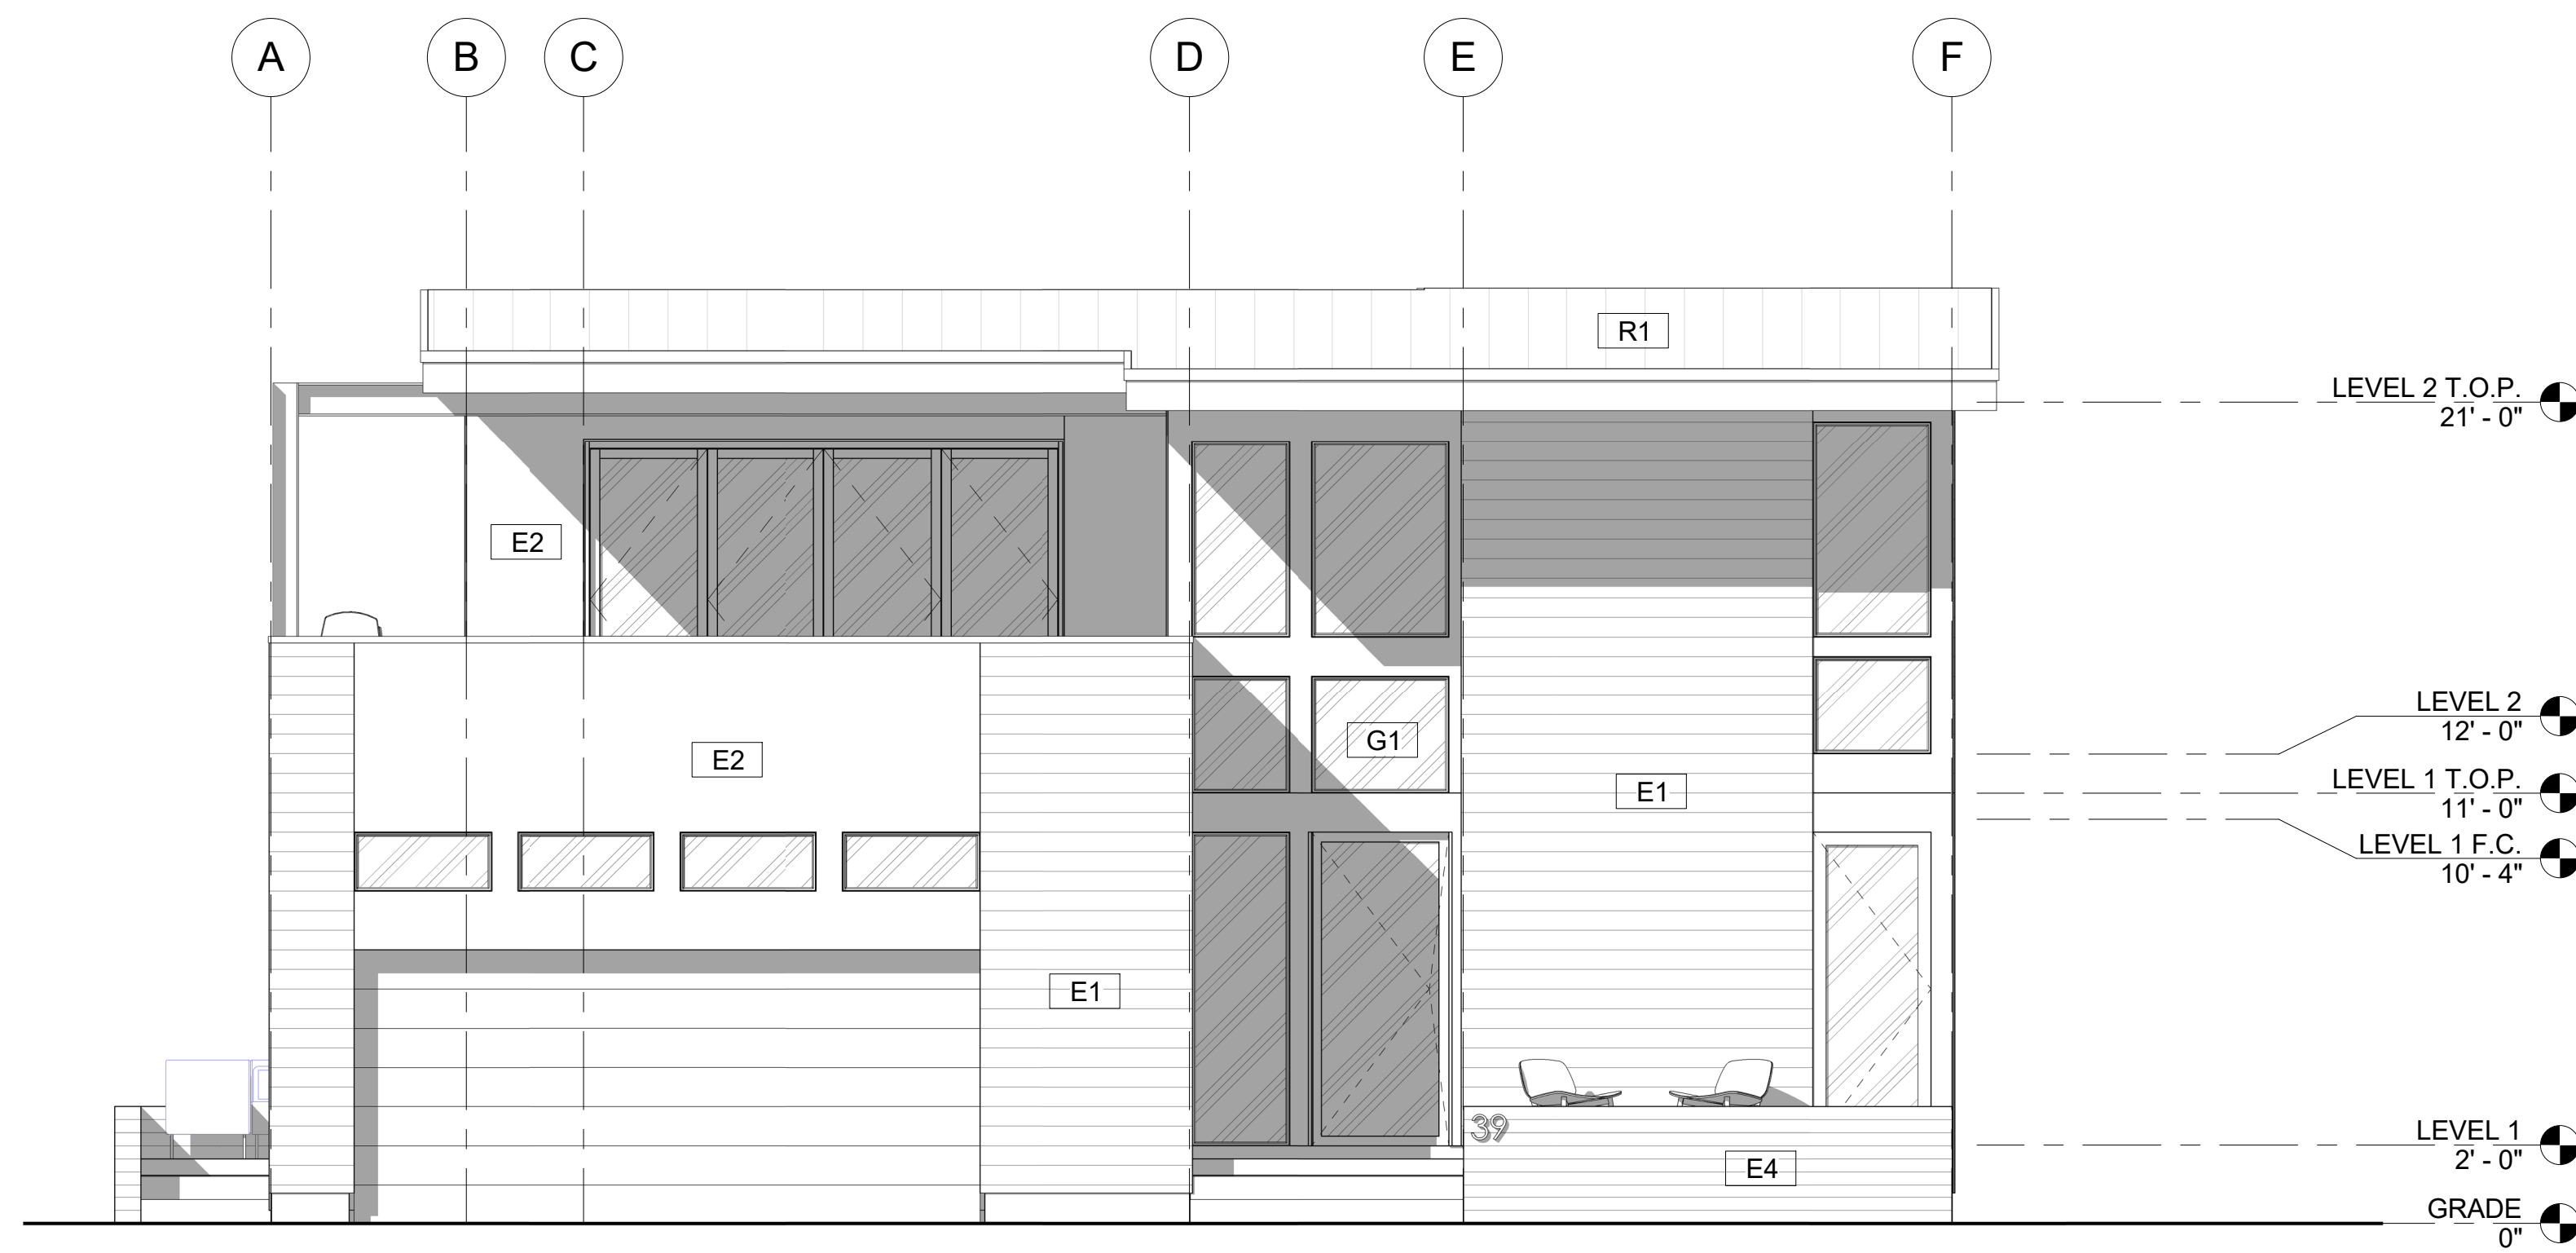

1 ELEVATION - FRONT
1/4" = 1'-0"

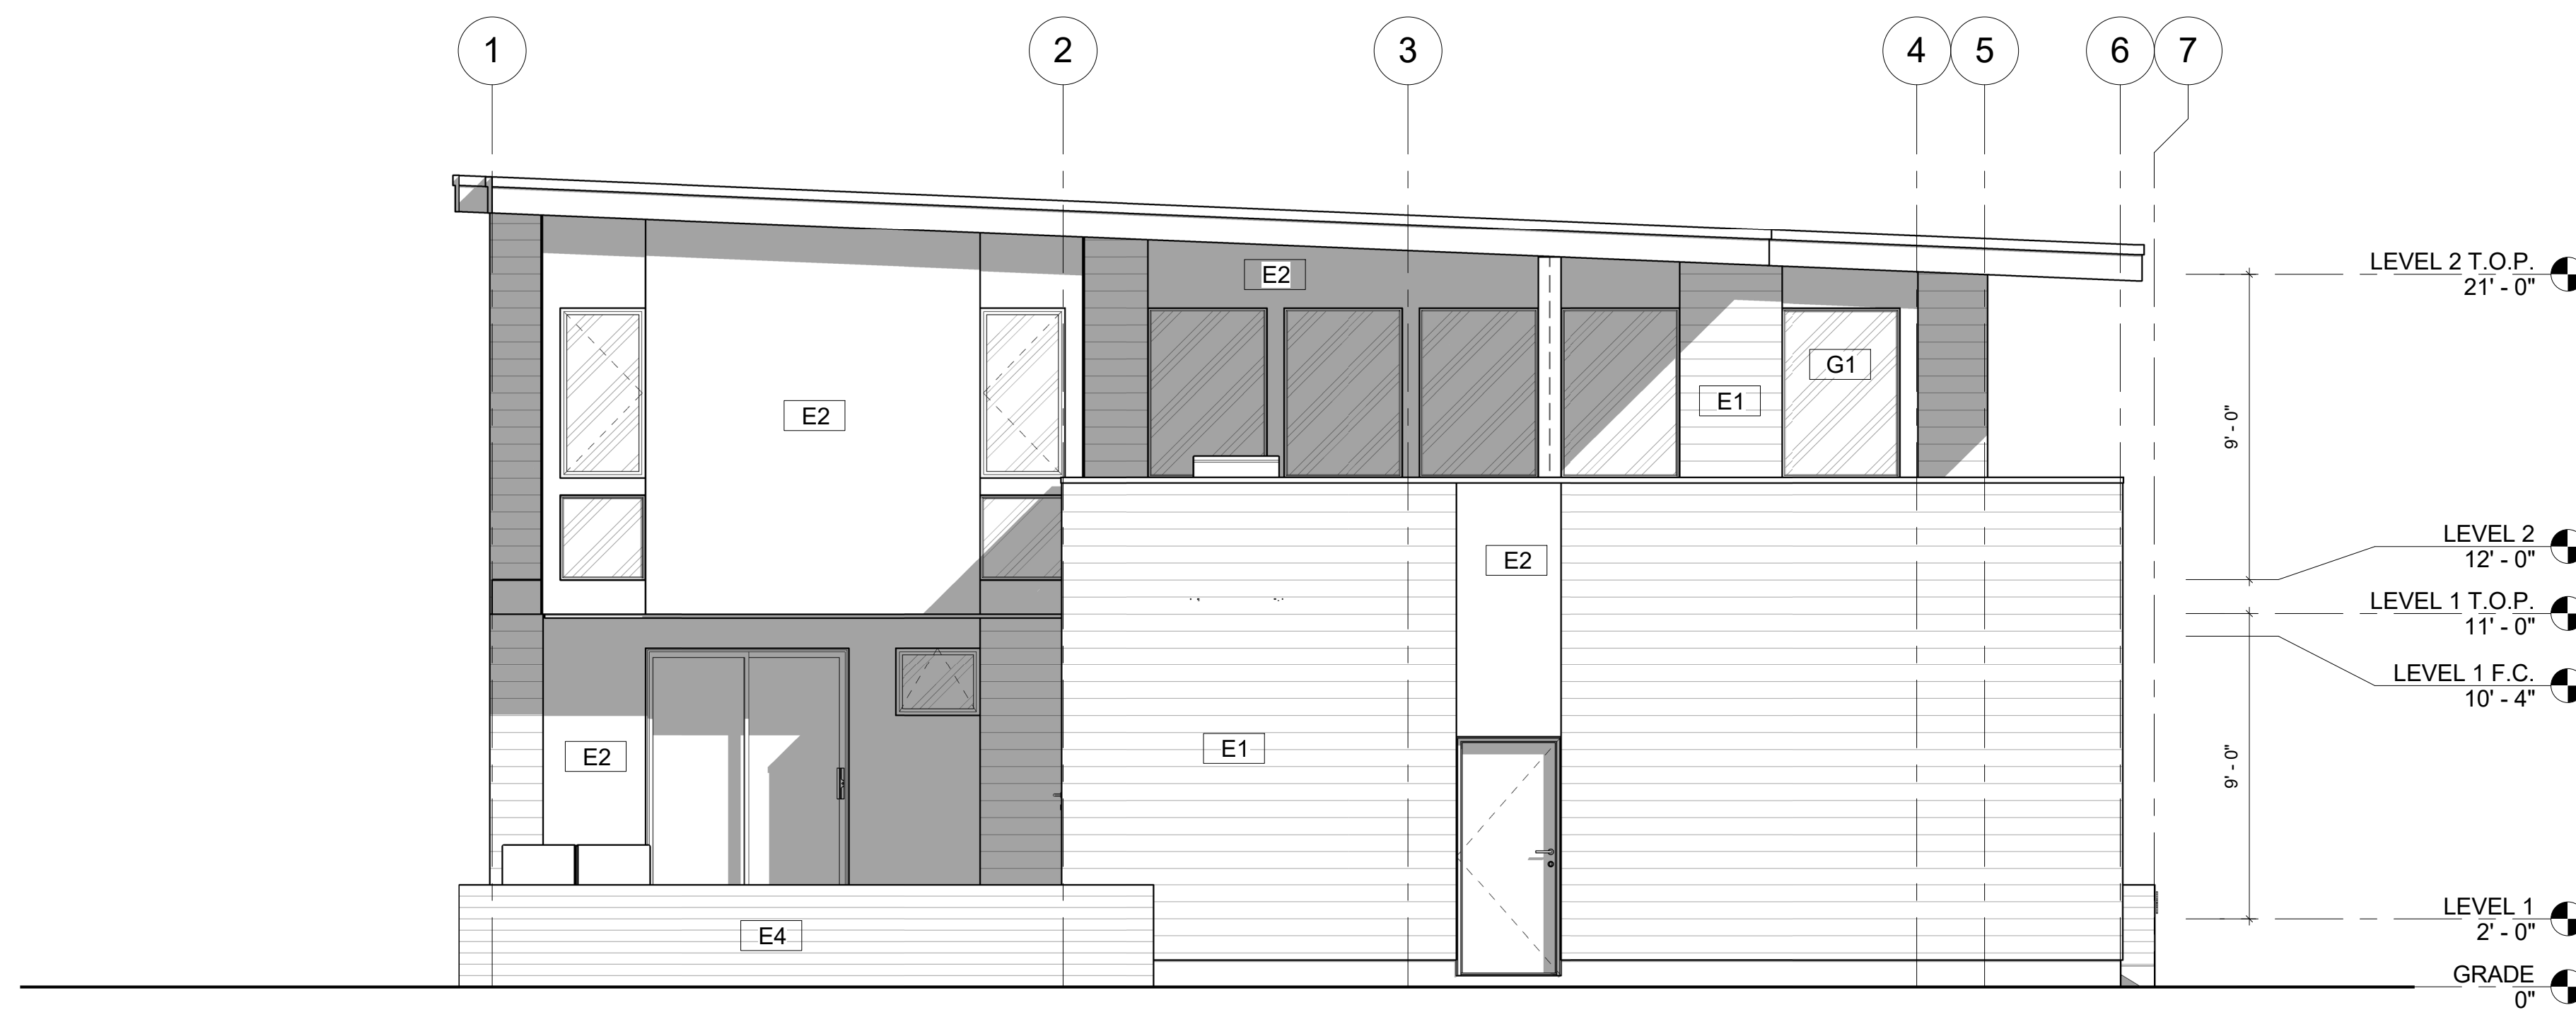


2 ELEVATION - LEFT (SIDE)
1/4" = 1'-0"

MATERIAL LEGEND (SAMPLE IMAGES)

E1
EXTERIOR WOOD SIDING




E2
METAL CLADDING

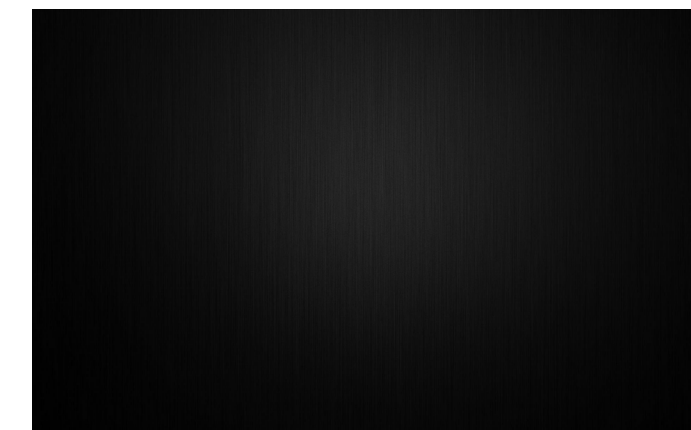

R1
METAL ROOF



G1
BRONZE ANODIZED WINDOW/ DOOR
COMPONENTS. DUAL GLAZED

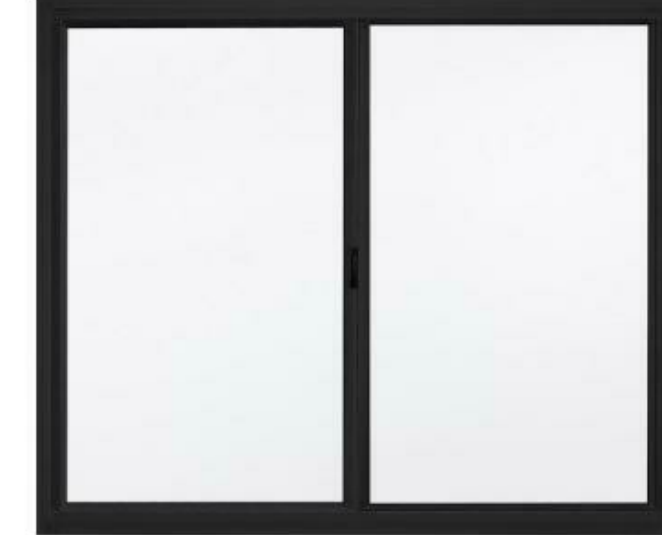

PROJECT No. Project Number
DRAWN BY: Designer
CHECKED BY: Checker
DATE: 01/16/19
REVISIONS:

THE BROWN STUDIO INC.
1650-B N Coast Hwy 101
Encinitas CA 92024
619.577.4610 lindsay@thebrownstudio.com

PALISADES - HOME SITE

LOT 39


PROJECT Project Number
DRAWINGS PREPARED BY:
LINDSAY BROWN

SHEET TITLE
BUILDING ELEVATIONS


SHEET NUMBER

A202

1/16/2019 10:06:59 PM

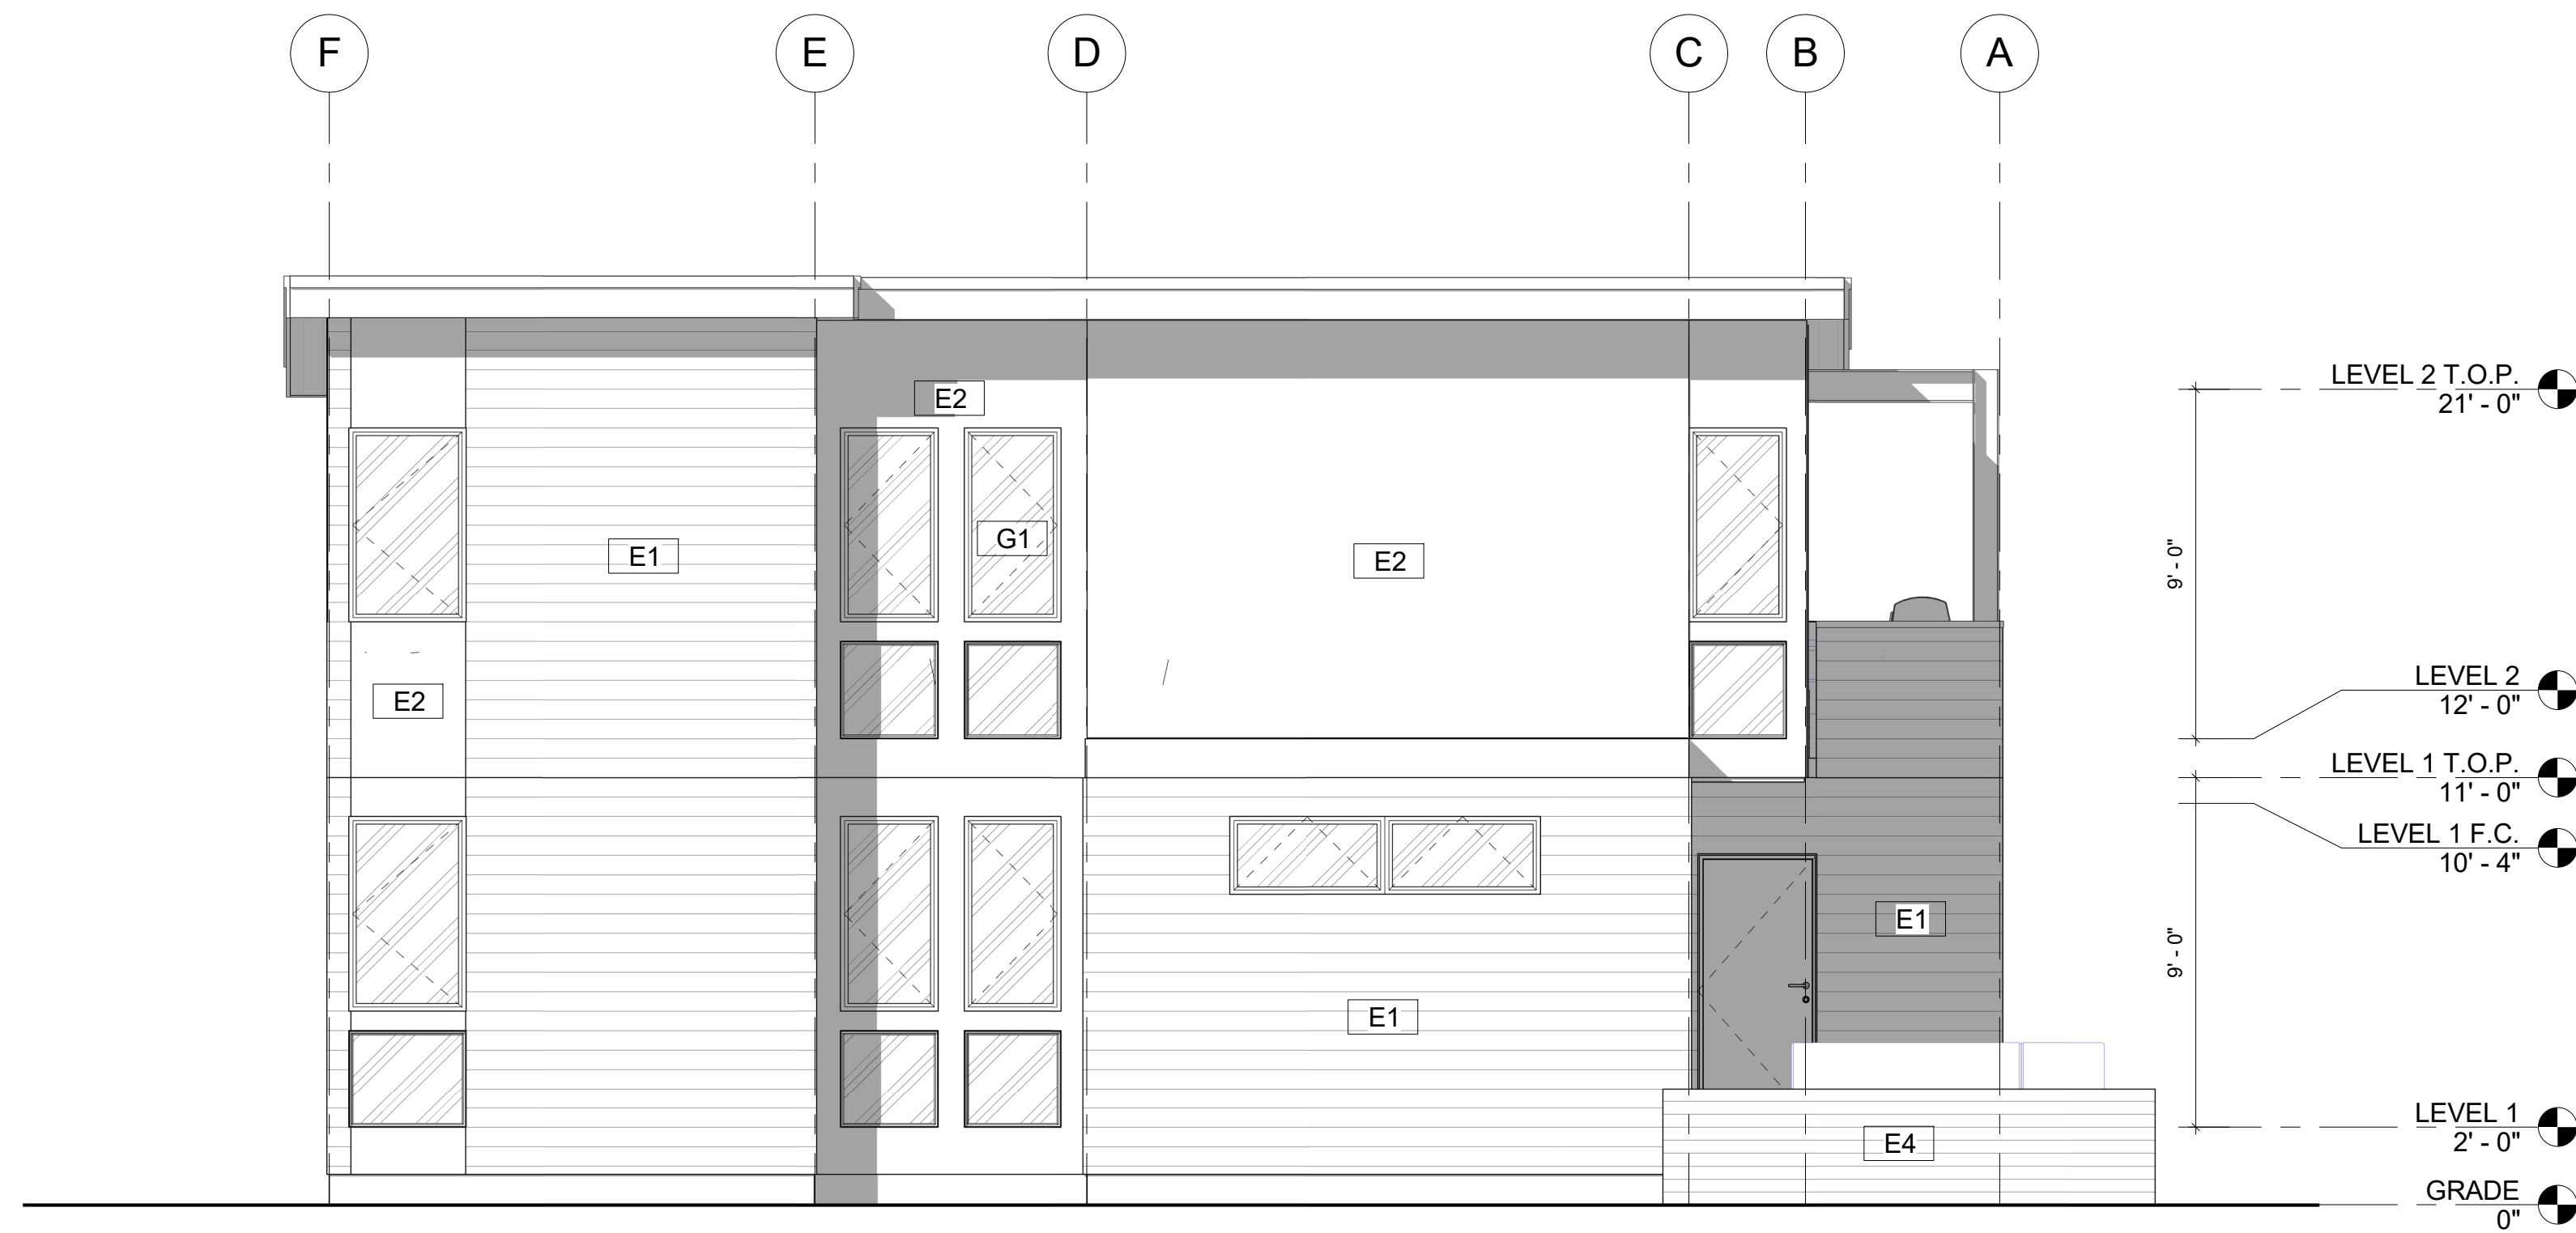

1 ELEVATION - REAR
1/4" = 1'-0"

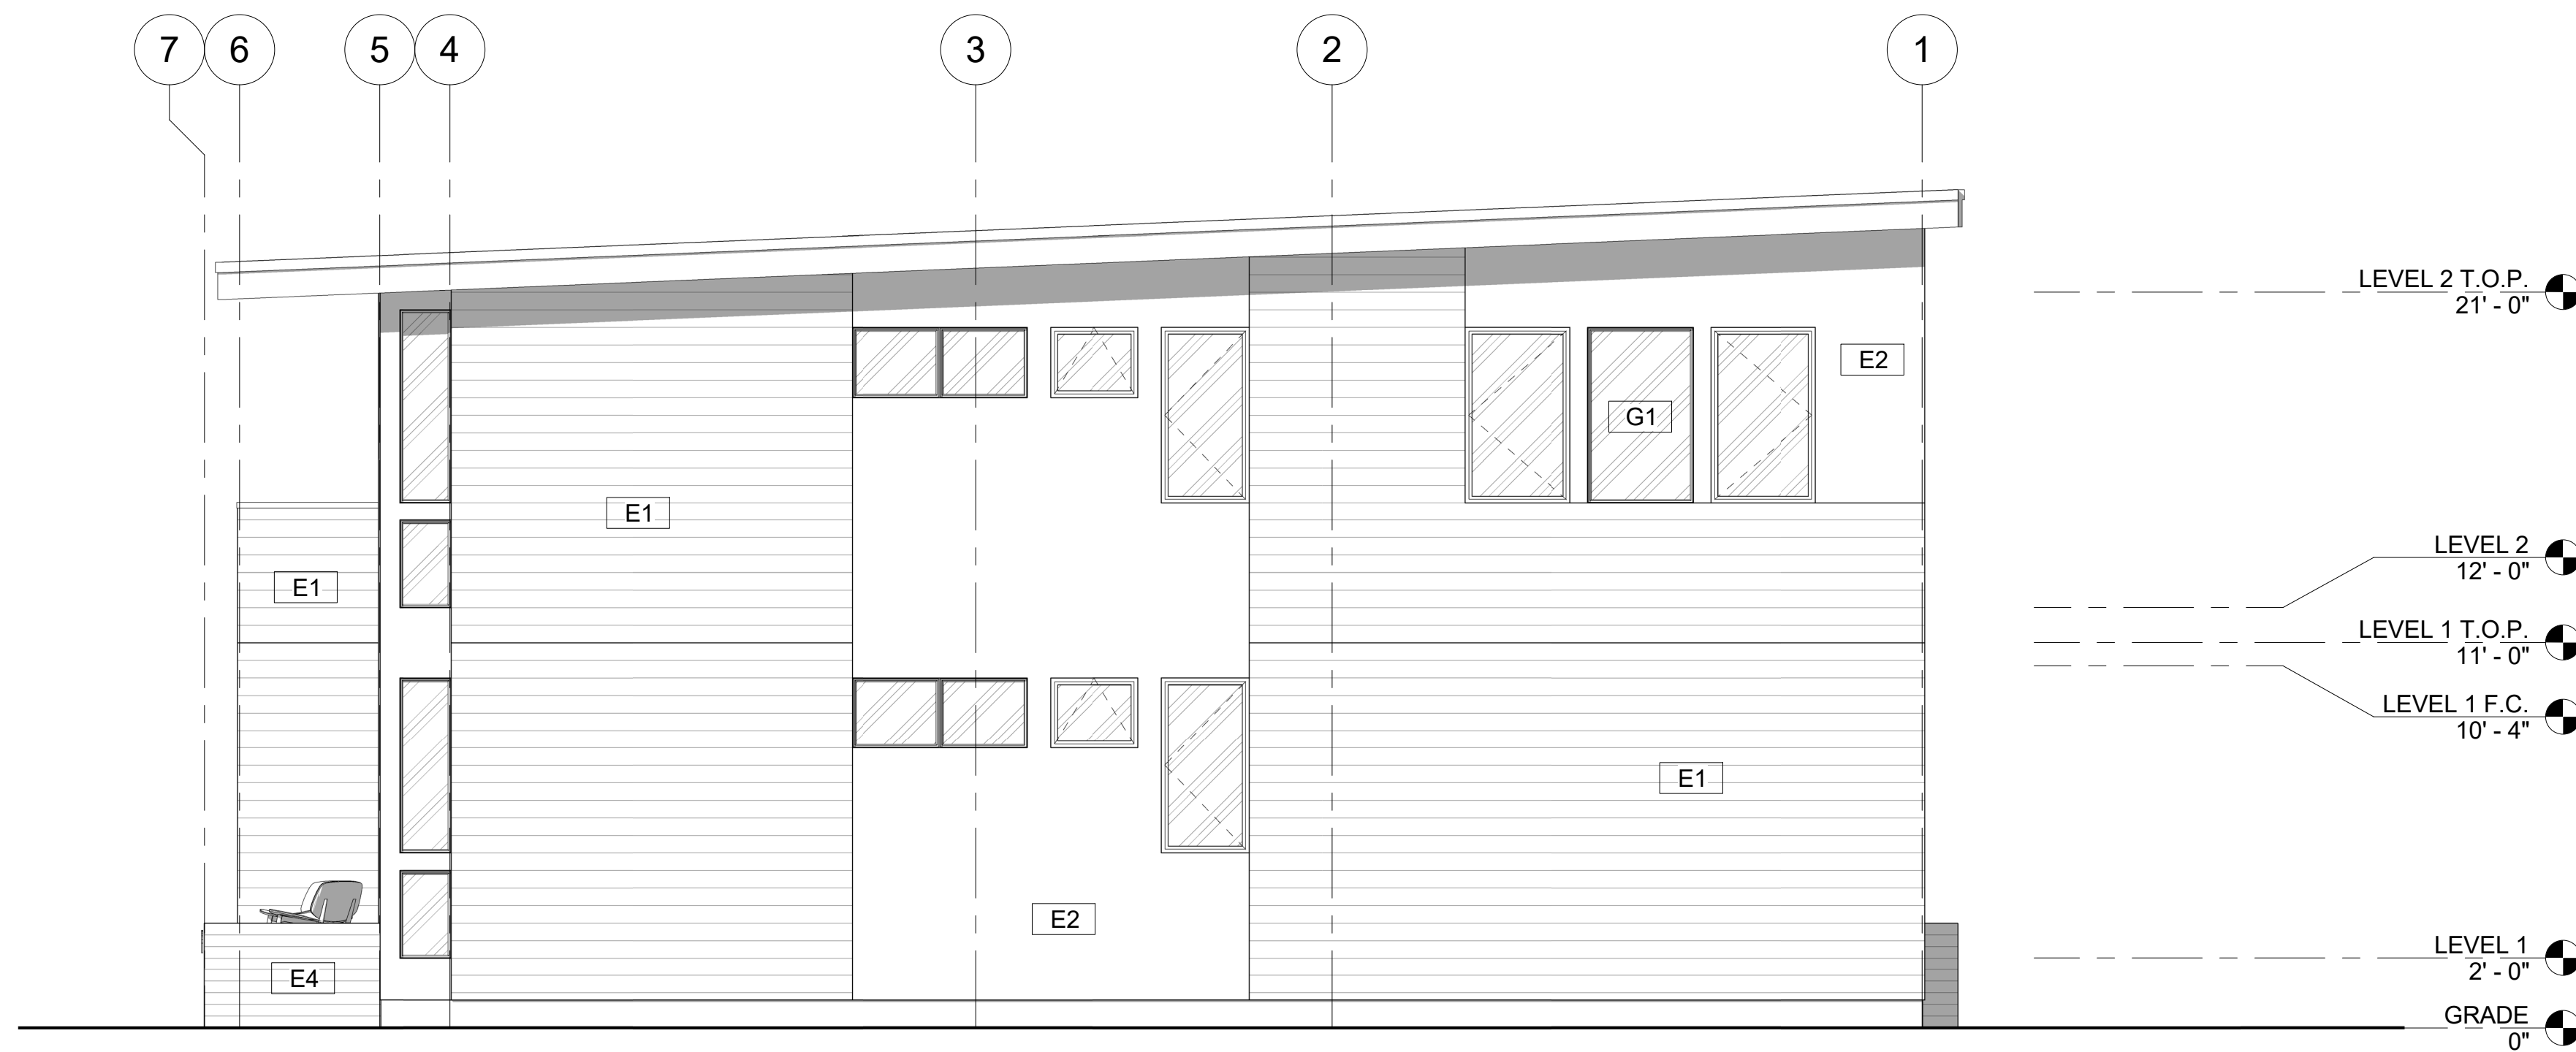

2 ELEVATION - RIGHT (SIDE)
1/4" = 1'-0"

THESE DRAWINGS, ASSOCIATED SPECIFICATIONS, RELATED PROJECT DOCUMENTS, AND OTHER INSTRUMENTS OF SERVICE ARE THE PROPERTY OF THE DESIGNER AND CONSULTANTS OF RECORD; THEY SHALL NEITHER BE EXECUTED NOR USED FOR ANY OTHER WORK EXCEPT BY SPECIFIC AGREEMENT WITH THE DESIGNER. (C) 2019 BROWN STUDIO INC.