


SCHEME 2

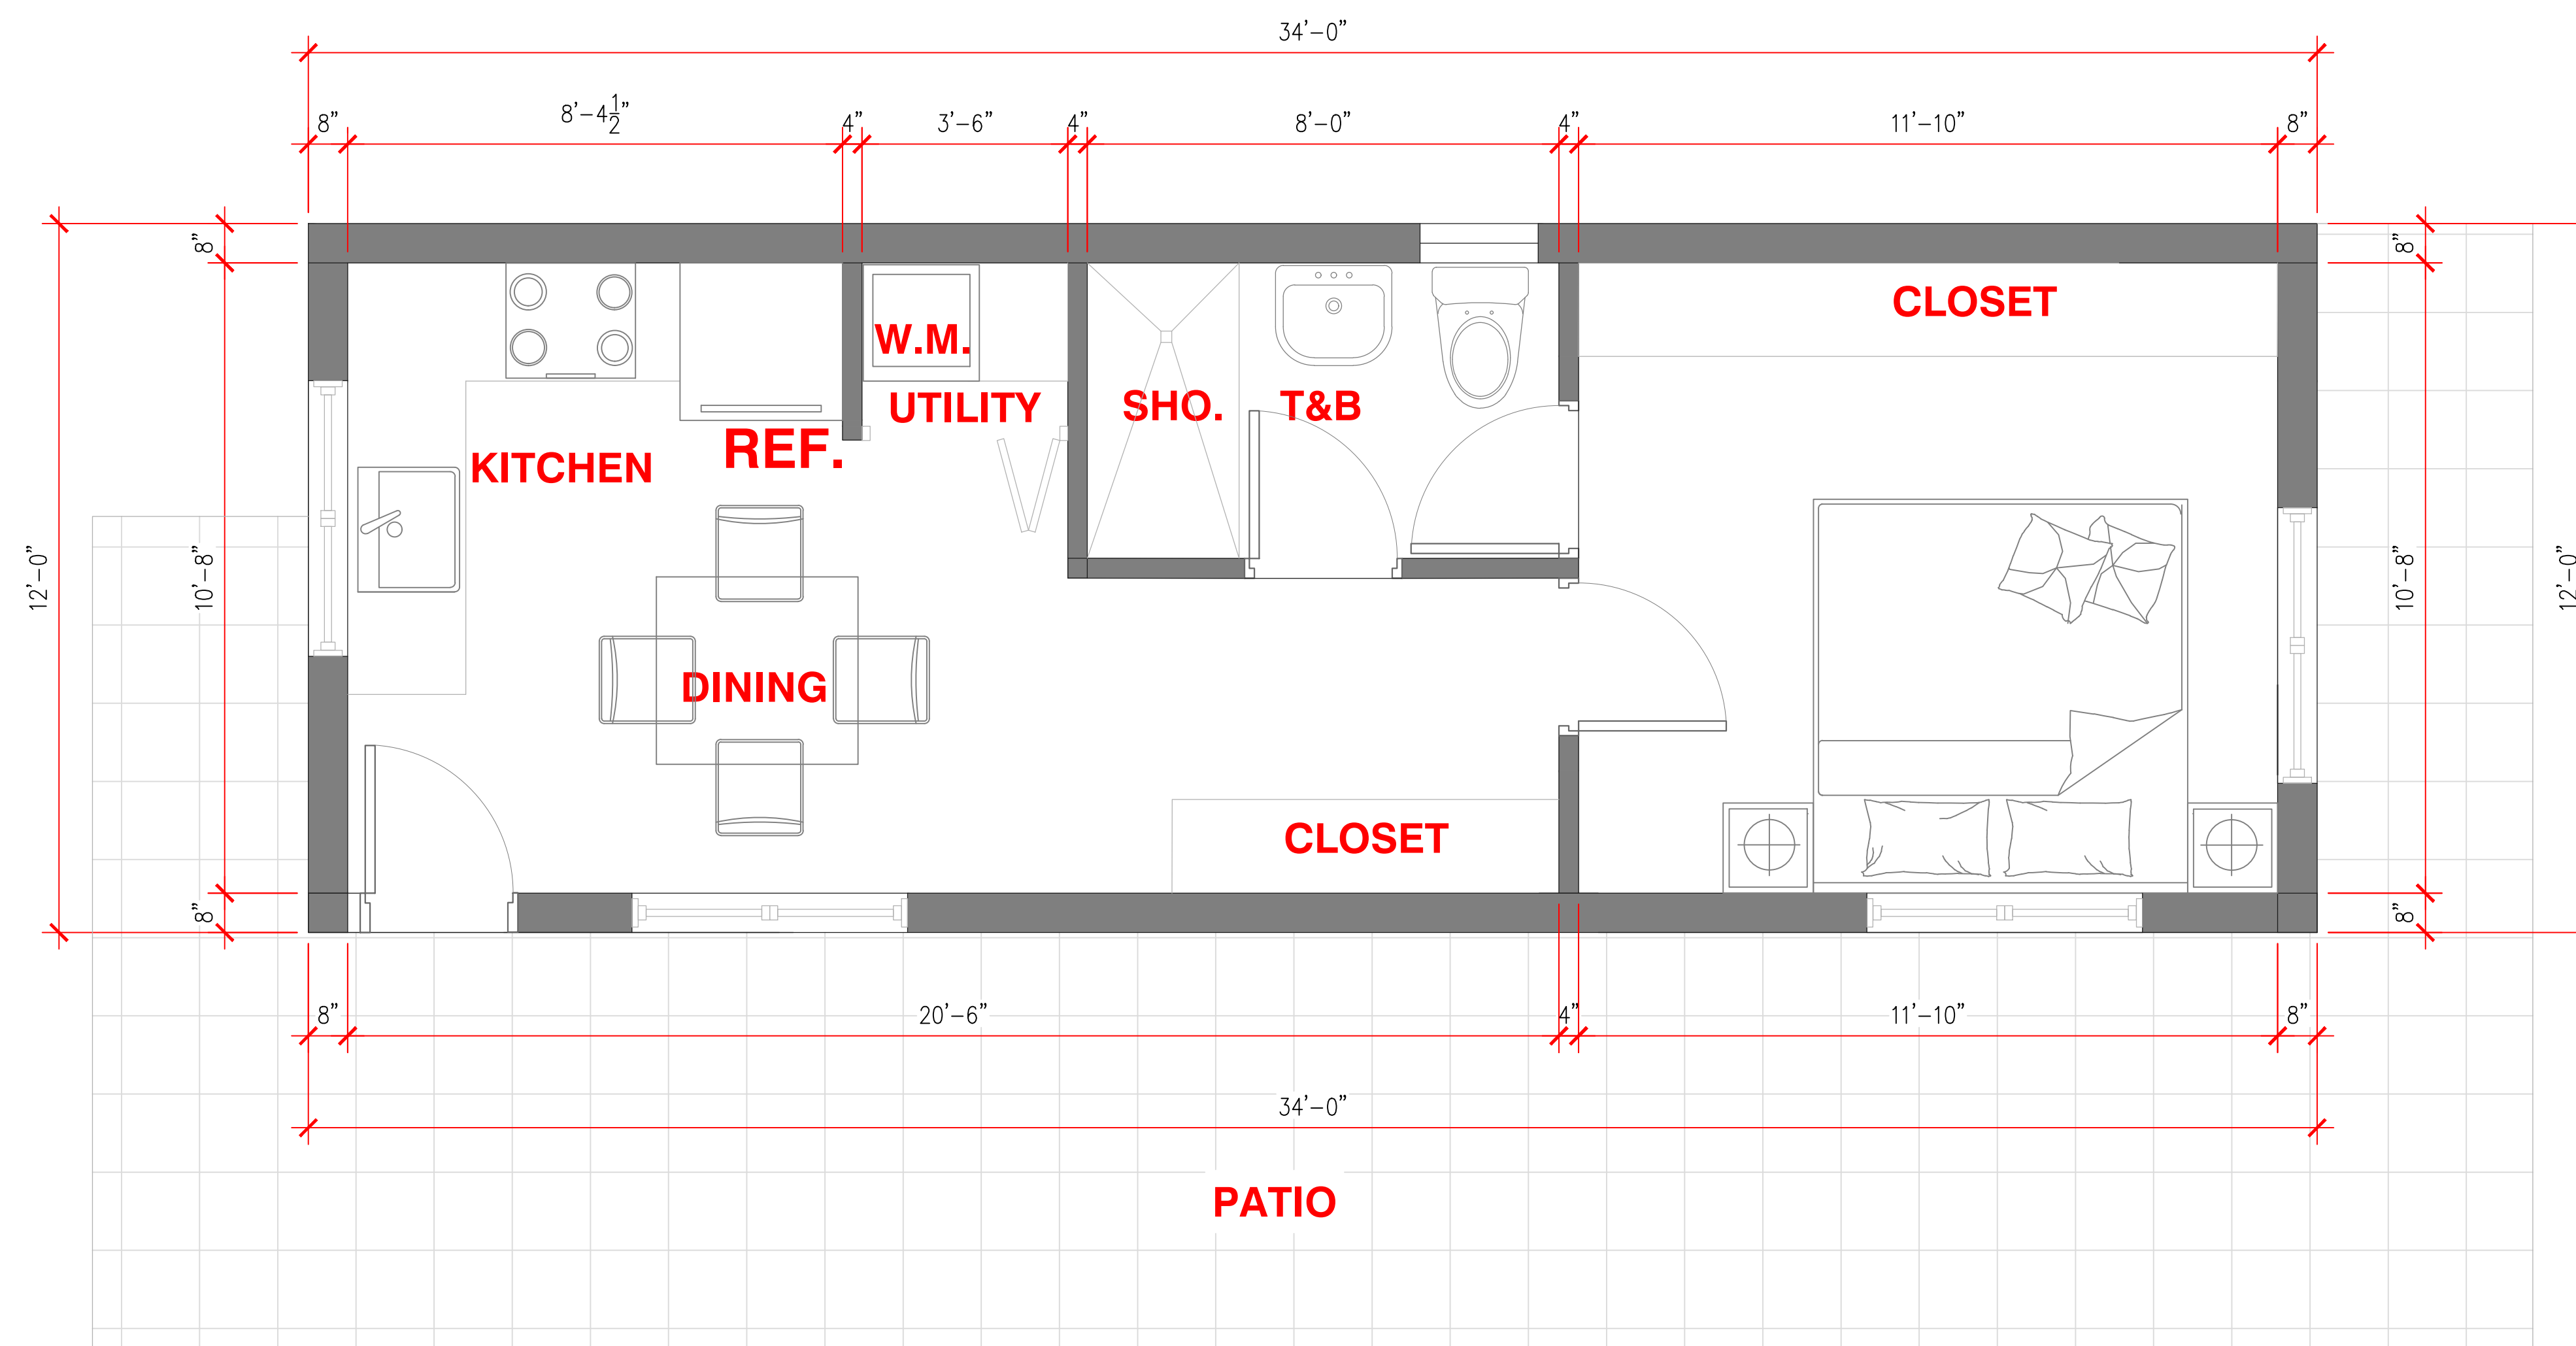

1
A01

GROUND FLOOR PLAN

SCALE 3/8" = 1/0"

CALIFORNIA MODULARS
196 N 3rd St. San Jose California, 95112
info@californiamodulars.com
Mon - Fri / 9AM-5PM
+408-996-1220



CAL 400

DRAWN BY: CF
CHECKED BY:
DATE:
JOB NO:

A00

0 of 0