




CAL 576 WITH LOFT


DRAWN BY: CF  
 CHECKED BY:  
 DATE:  
 JOB NO:

A01

0 of 0

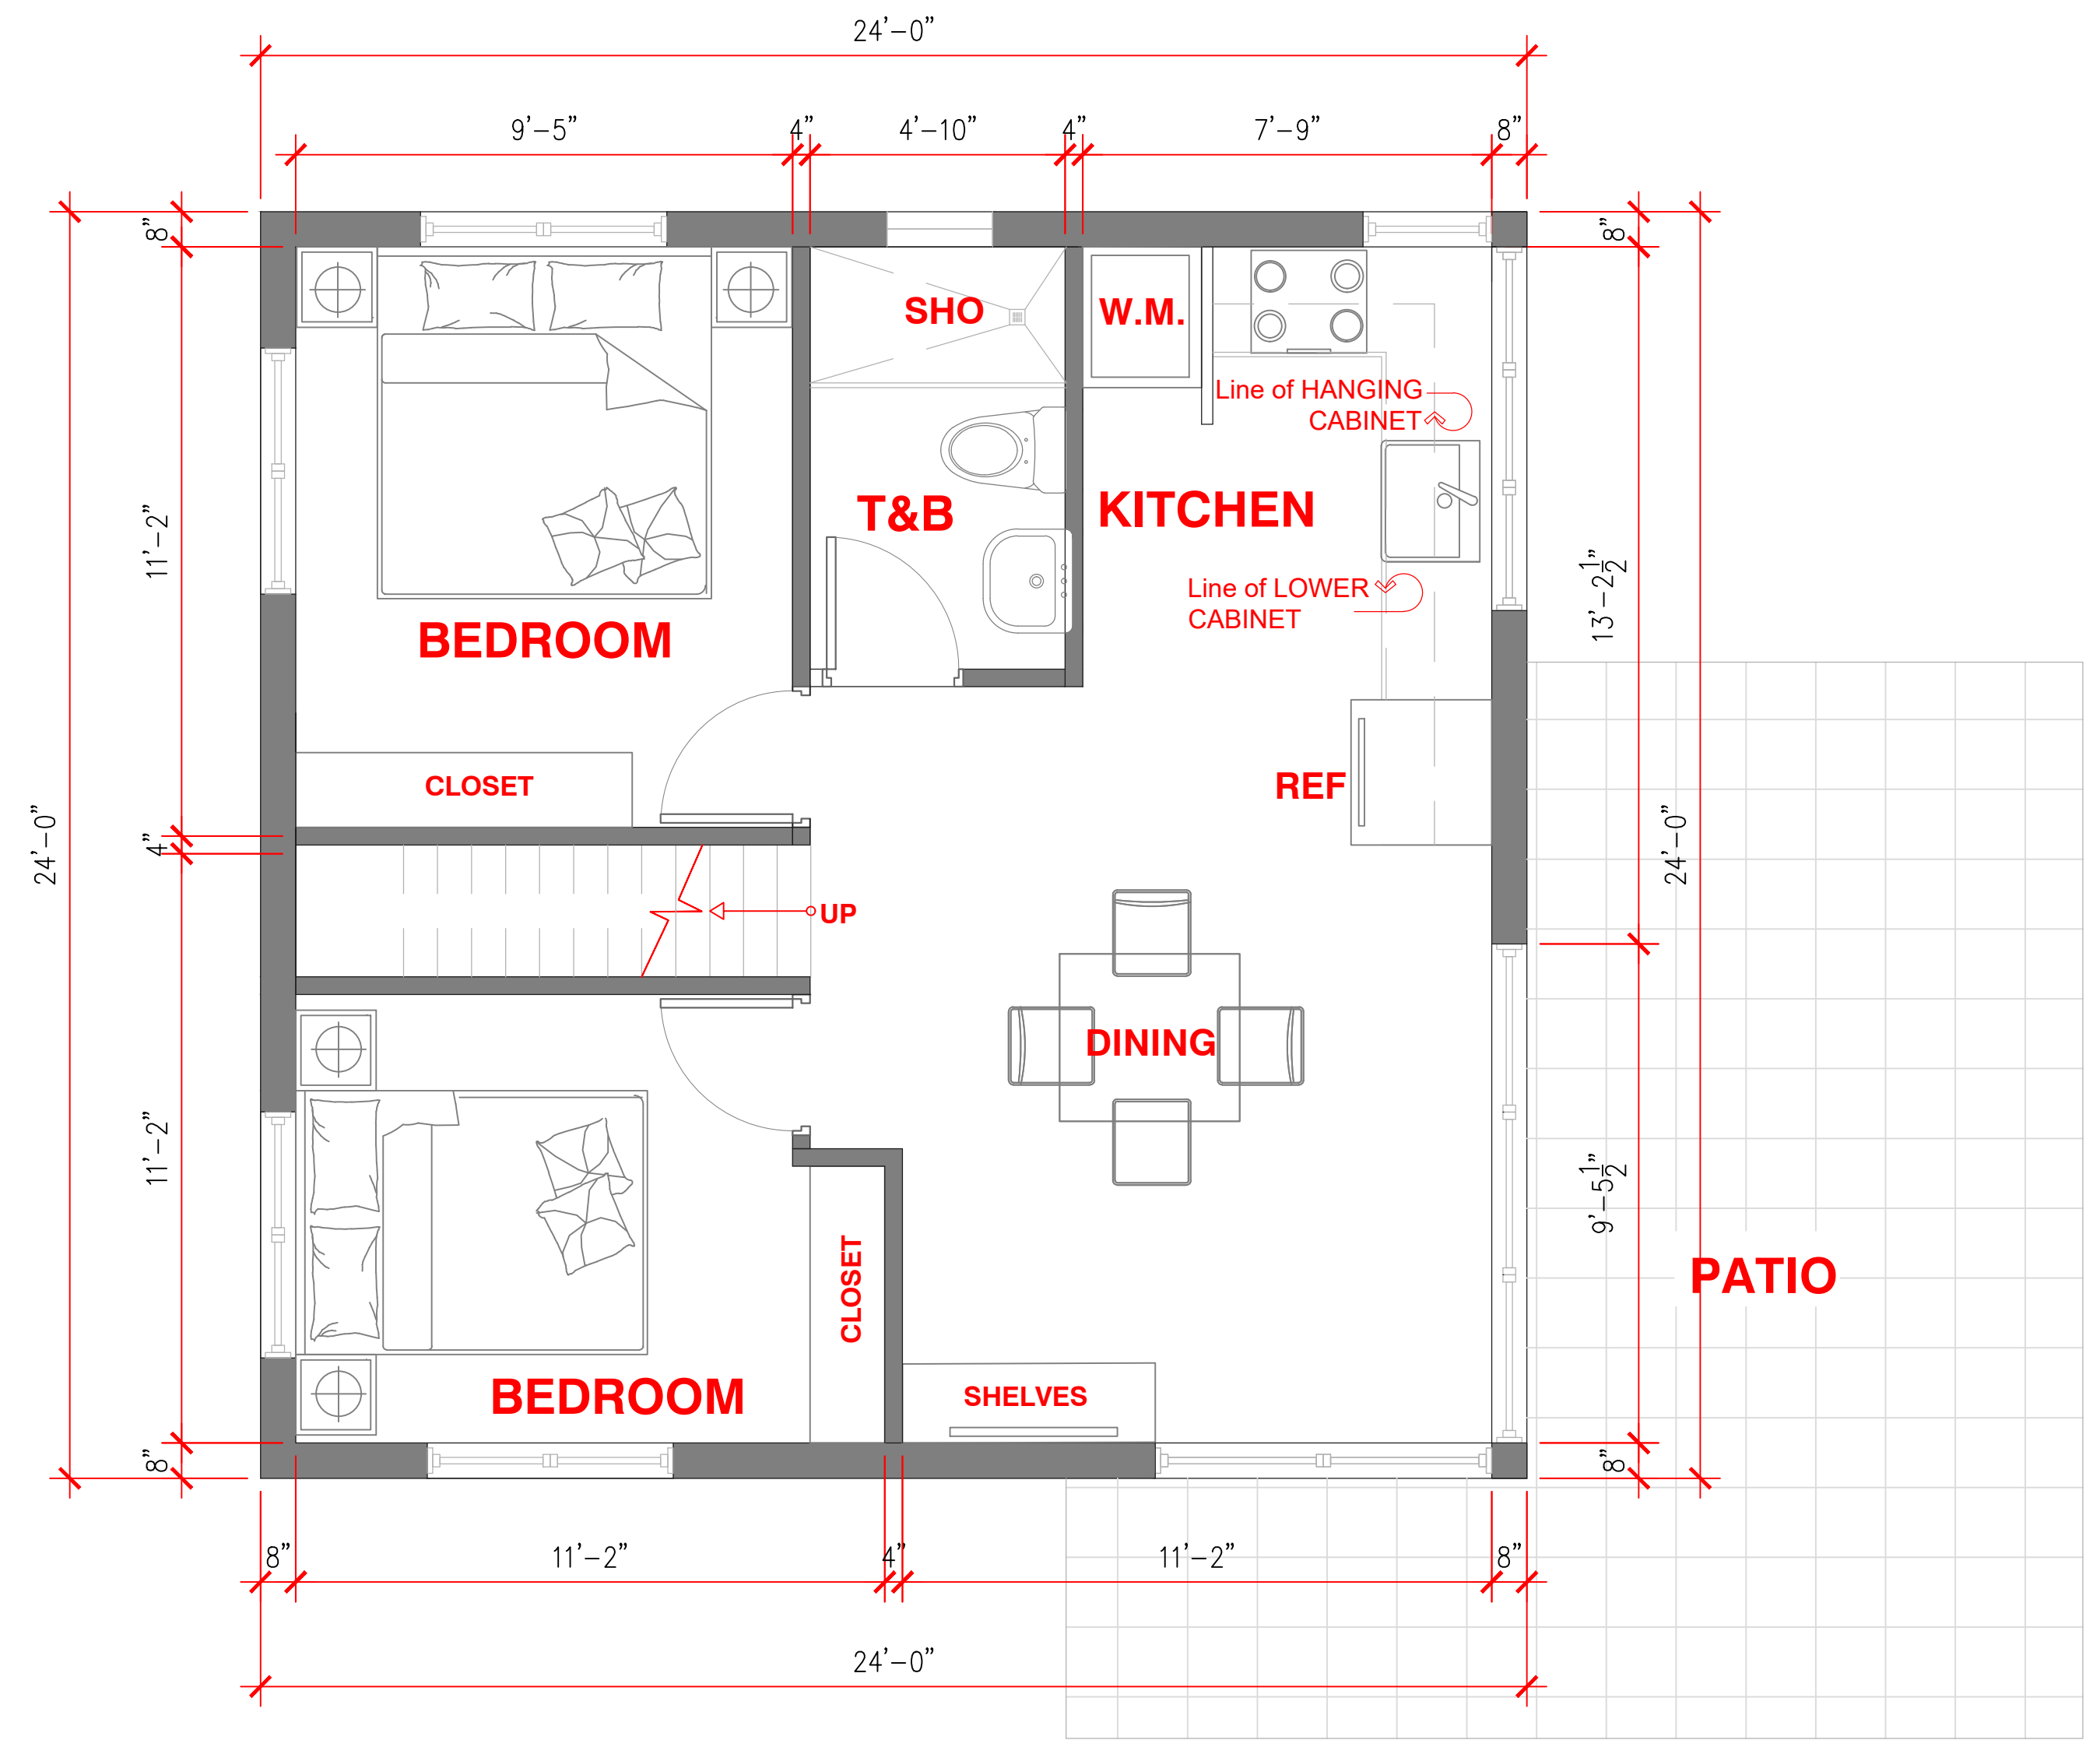

1  
 A02  
 GROUND FLOOR PLAN  
 SCALE 3/8" = 1/0"

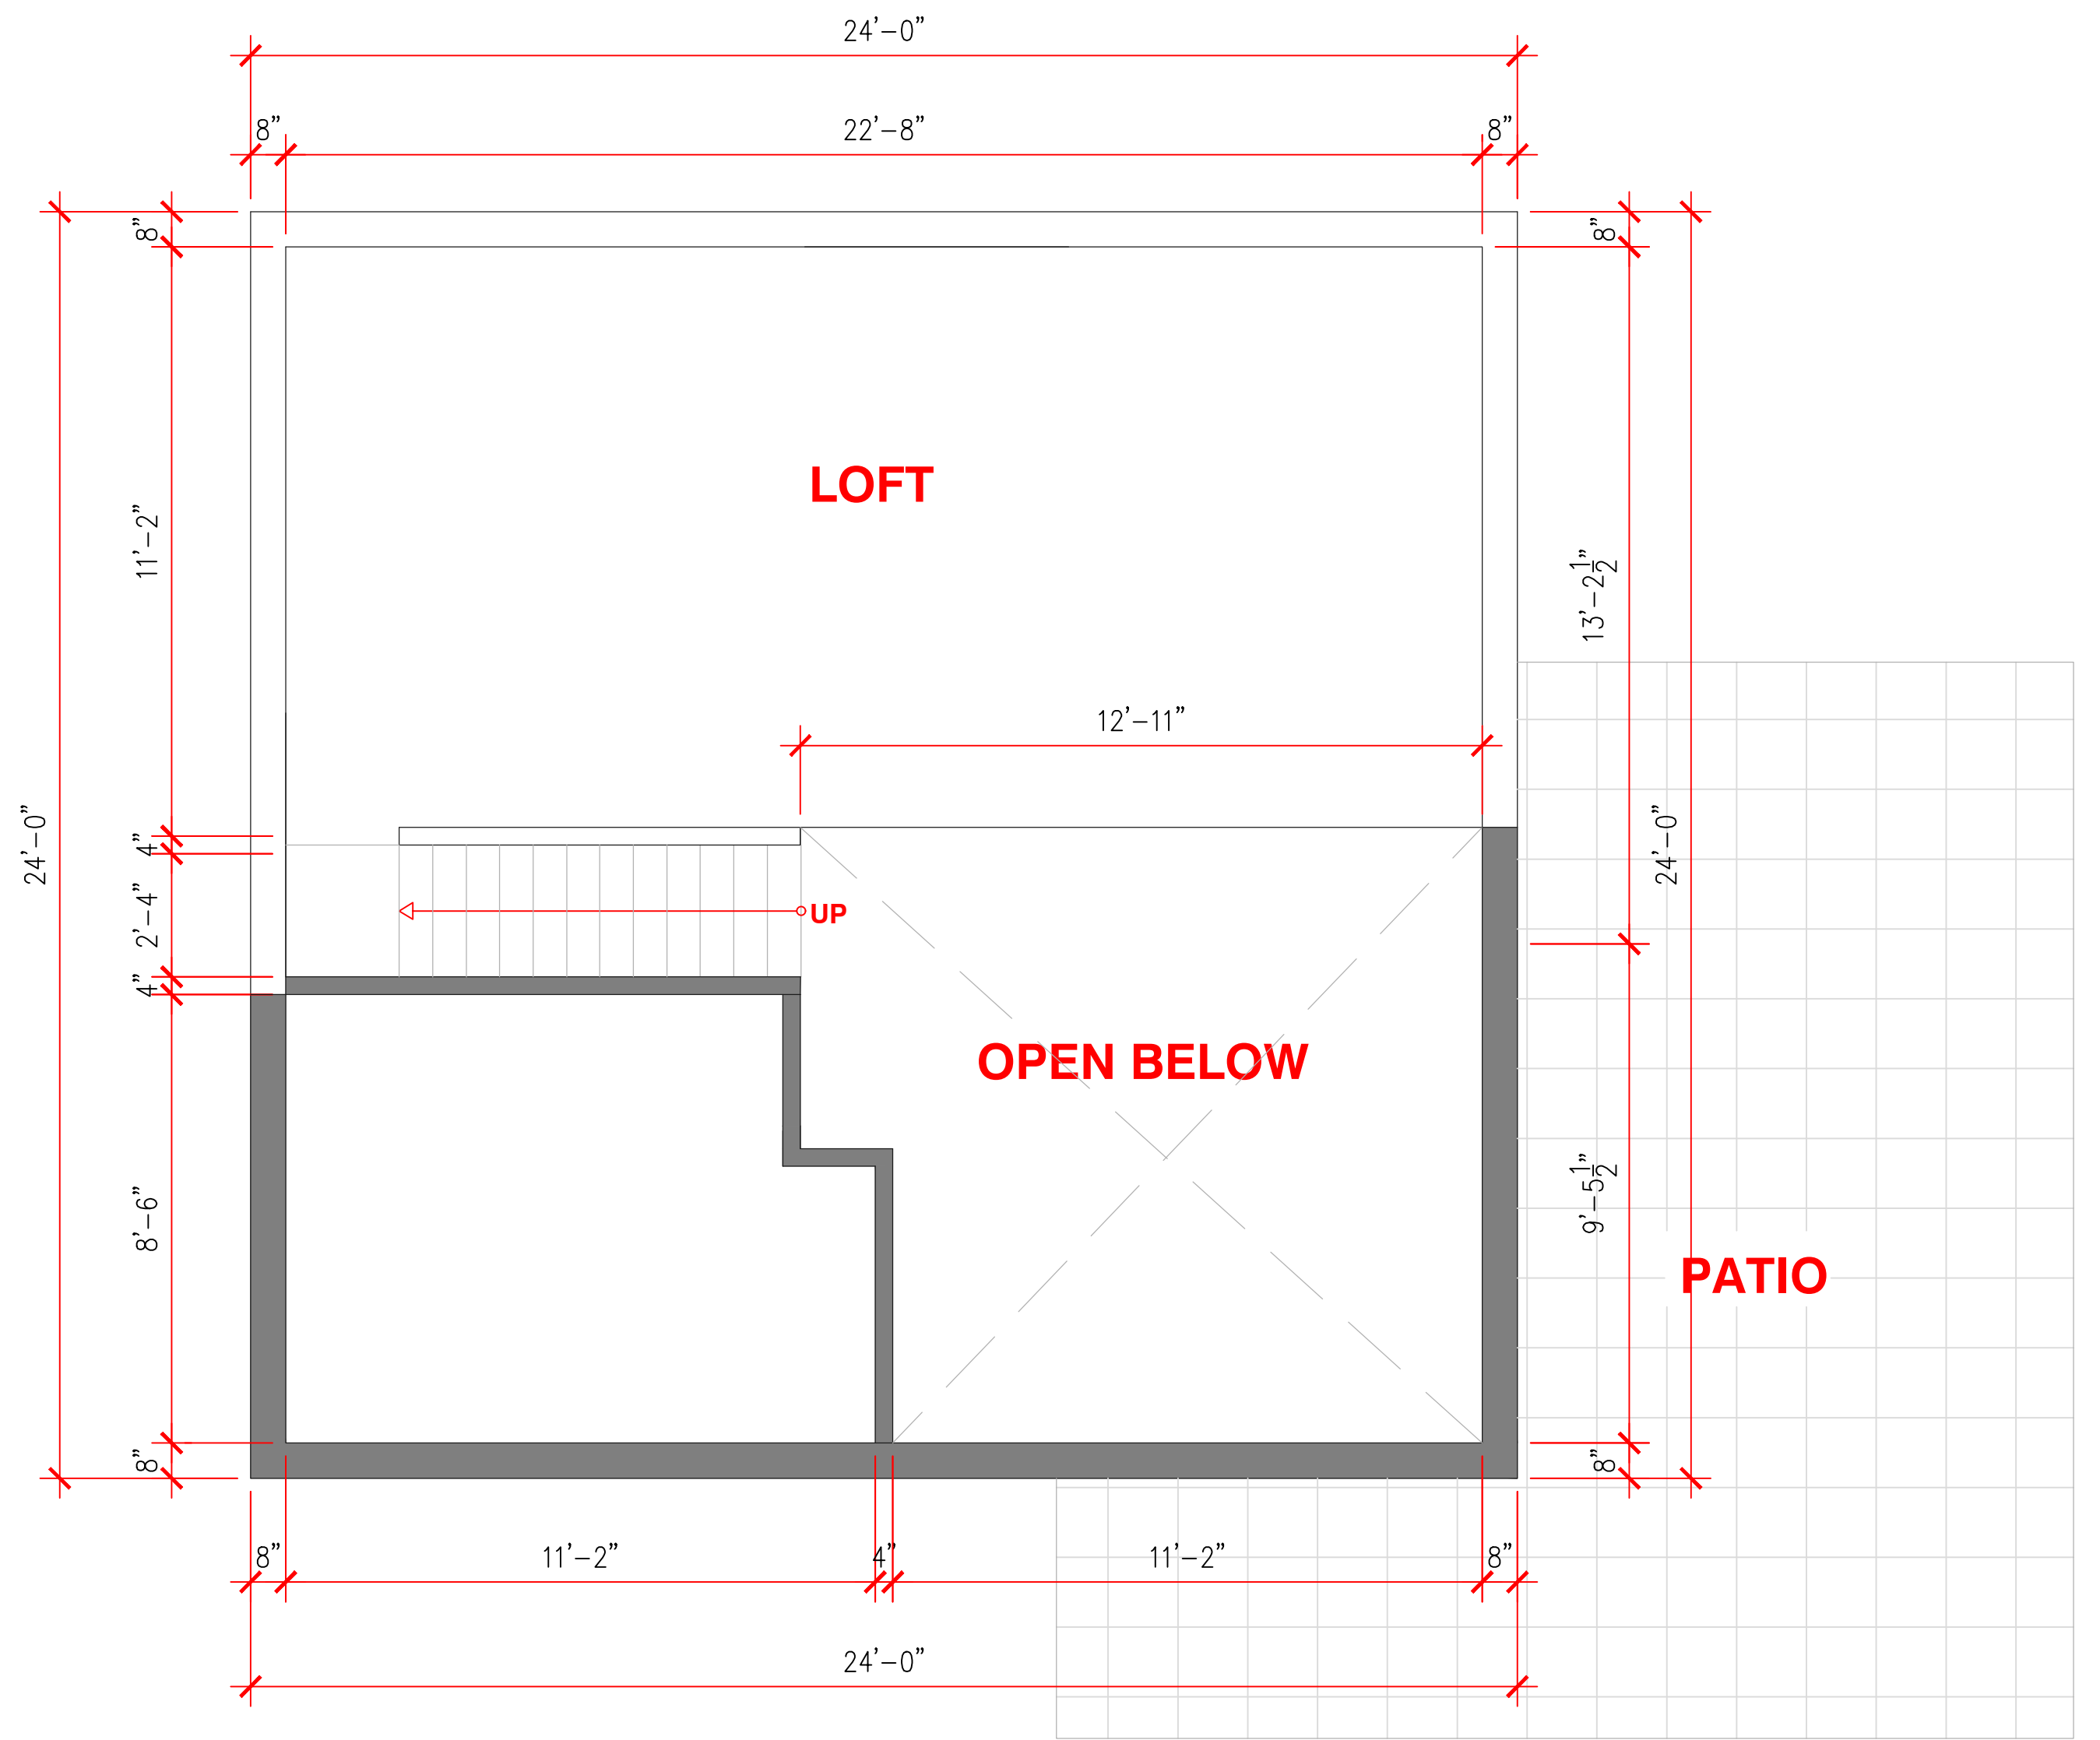

1  
 A02  
 GROUND FLOOR PLAN  
 SCALE 3/8" = 1/0"