


GROUND FLOOR PLAN
 SCALE $3/8"=1'0"$

CALIFORNIA MODULARS
 196 N 3rd St, San Jose California, 95112
 info@californiamodulars.com
 Mon - Fri / 9AM-5PM
 +408-896-1220

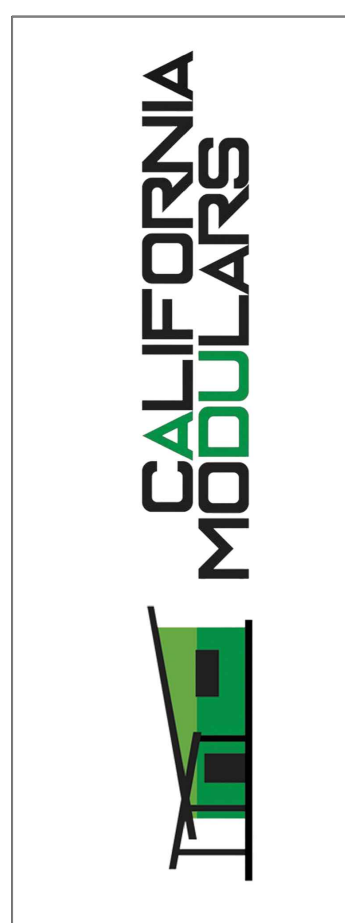


CAL 4 : 576 SQ. FT / 4 MODULES


DRAWN BY: CF
 CHECKED BY:
 DATE:
 JOB NO:

A01

0 of 0

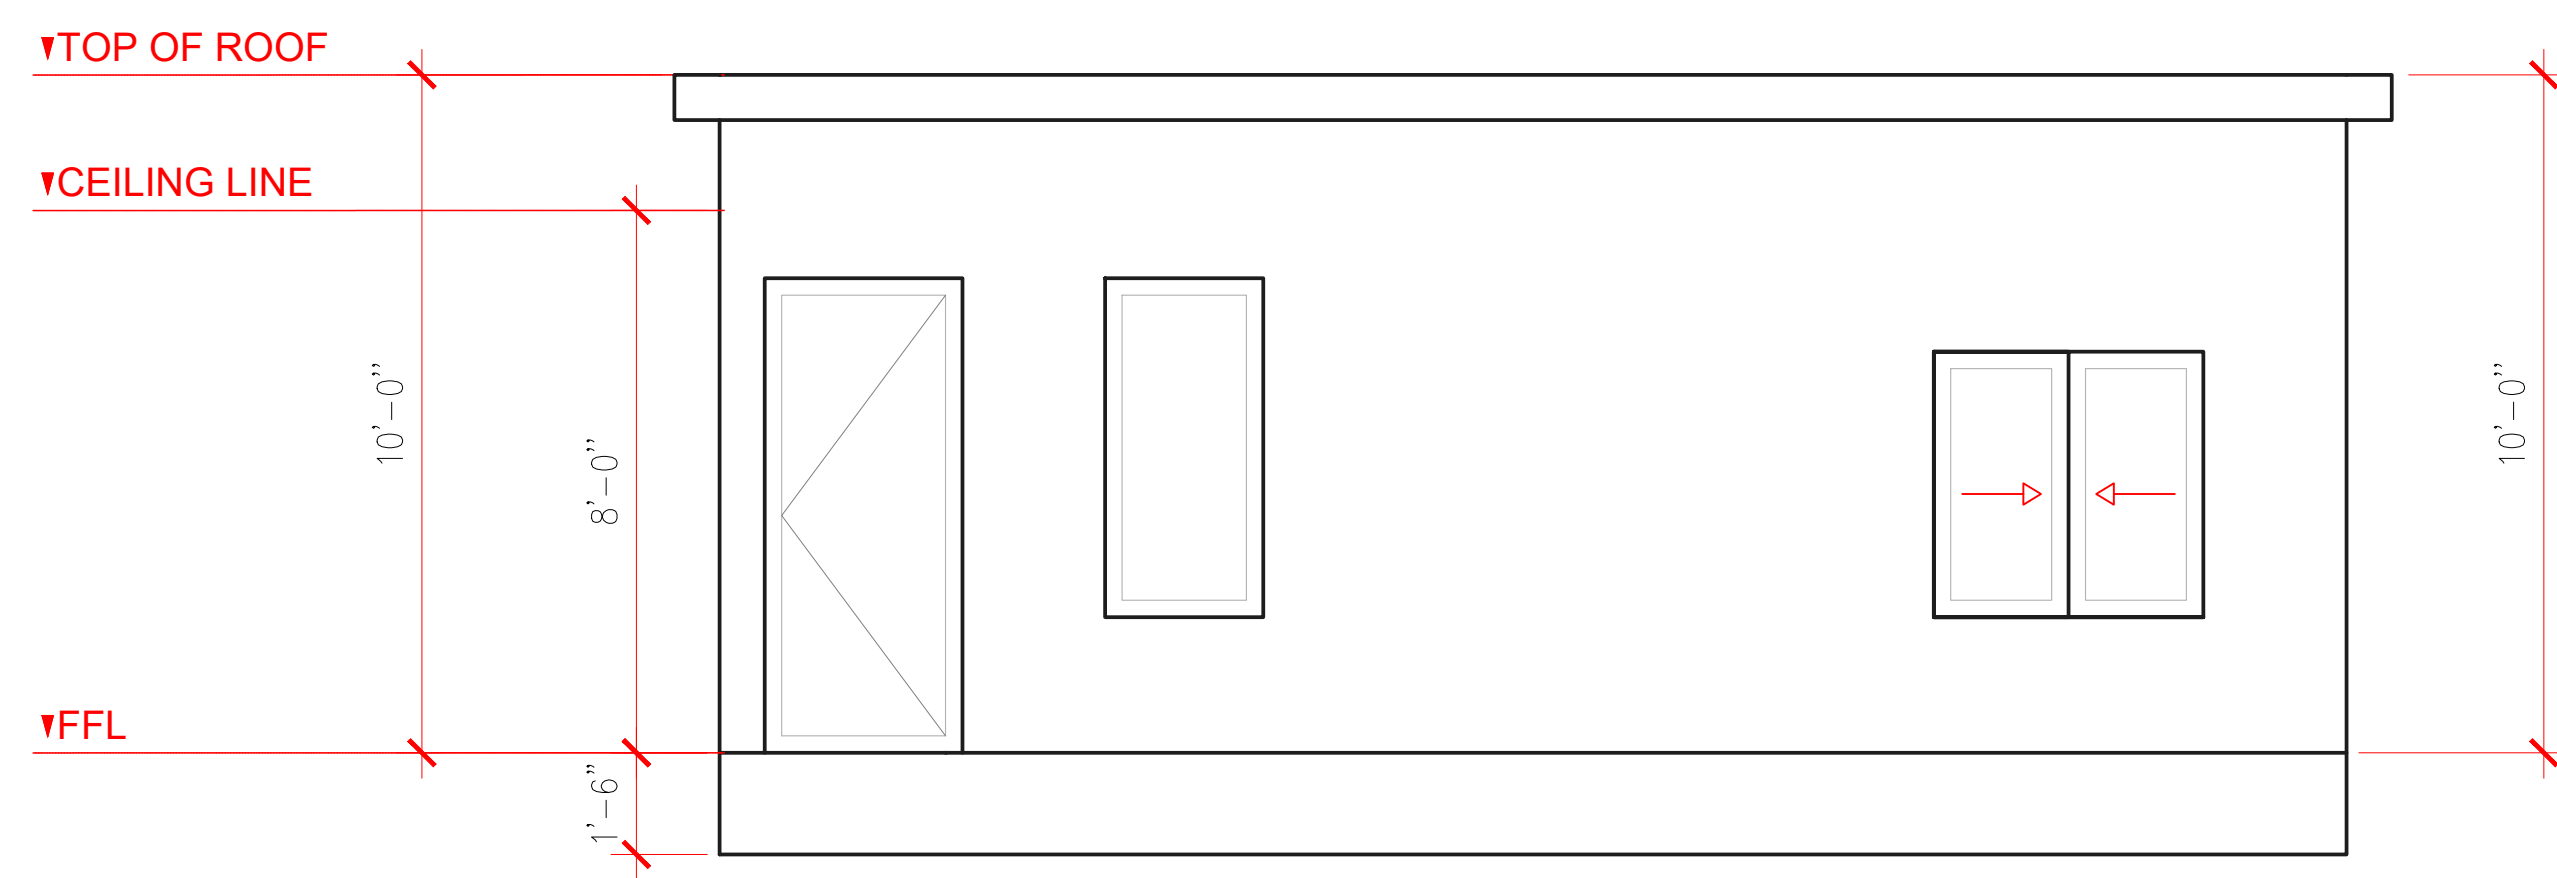


FRONT ELEVATION
 SCALE 3'8"=1'0"

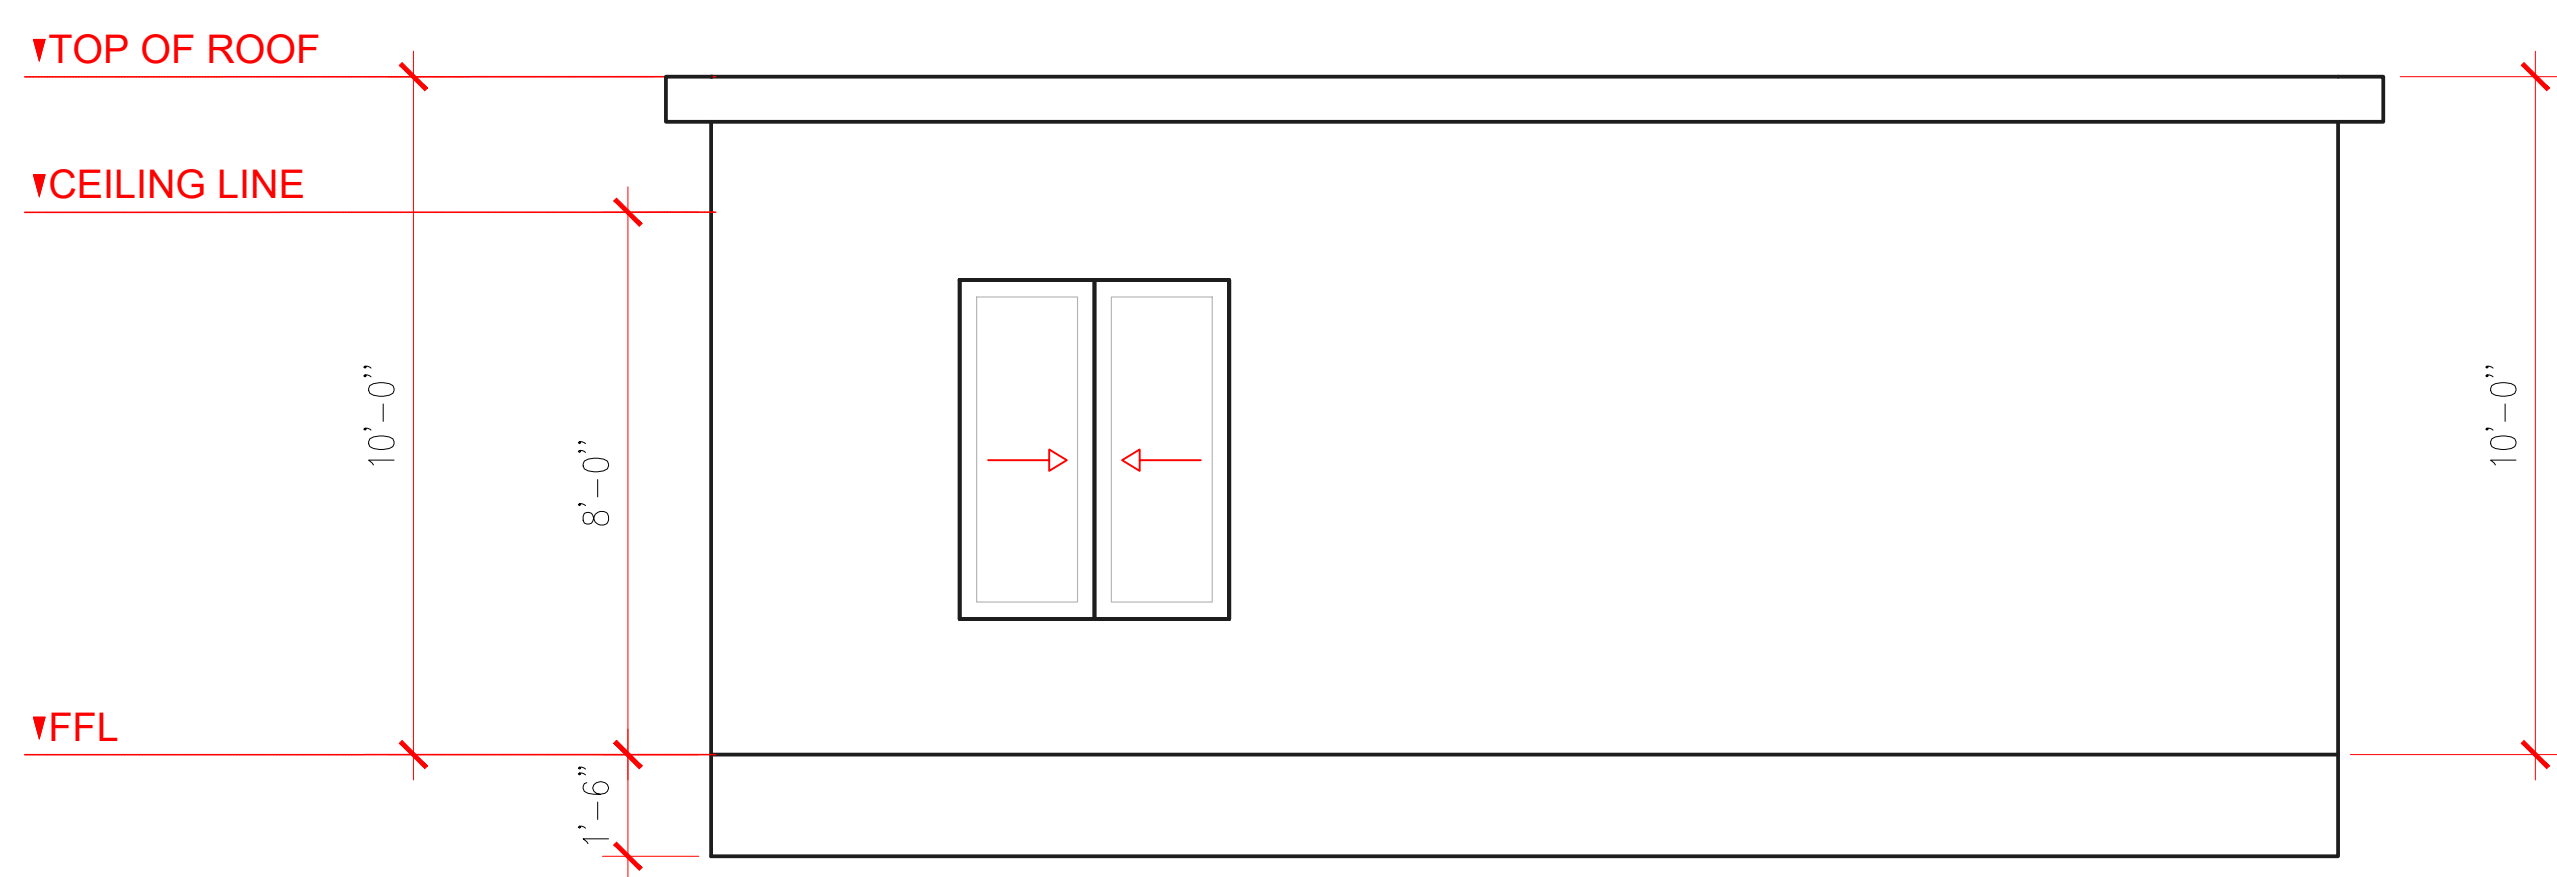

RIGHT SIDE ELEVATION
 SCALE 3'8"=1'0"

CALIFORNIA MODULARS
 196 N 3rd St, San Jose California, 95112
 info@californiamodulars.com
 Mon - Fri / 9AM-5PM
 +408-996-1220

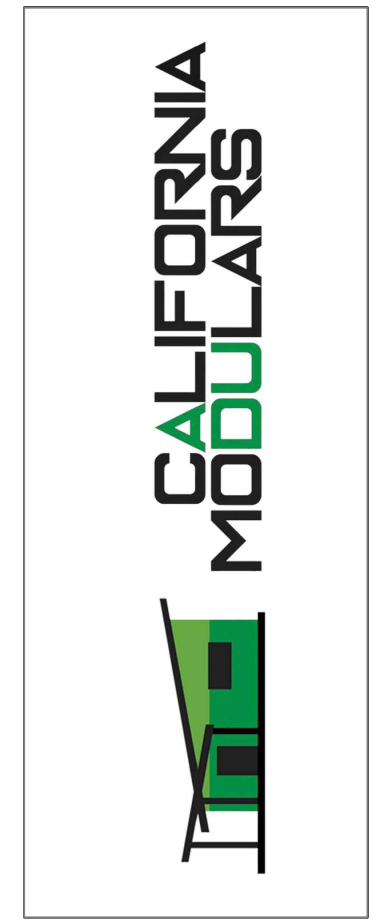

CAL 4 : 576 SQ. FT / 4 MODULES

DRAWN BY: CF
 CHECKED BY:
 DATE:
 JOB NO:

A01

0 of 0