

GROUND FLOOR PLAN
 SCALE 3/8"=1'0"

CALIFORNIA MODULARS
 196 N 3rd St, San Jose California, 95112
 info@californiamodulars.com
 Mon - Fri / 9AM-5PM
 +408-396-1220




CAL 6 : 864 SQ. FT. / 6 MODULES


DRAWN BY: CF
 CHECKED BY:
 DATE:
 JOB NO:

A01

0 of 0

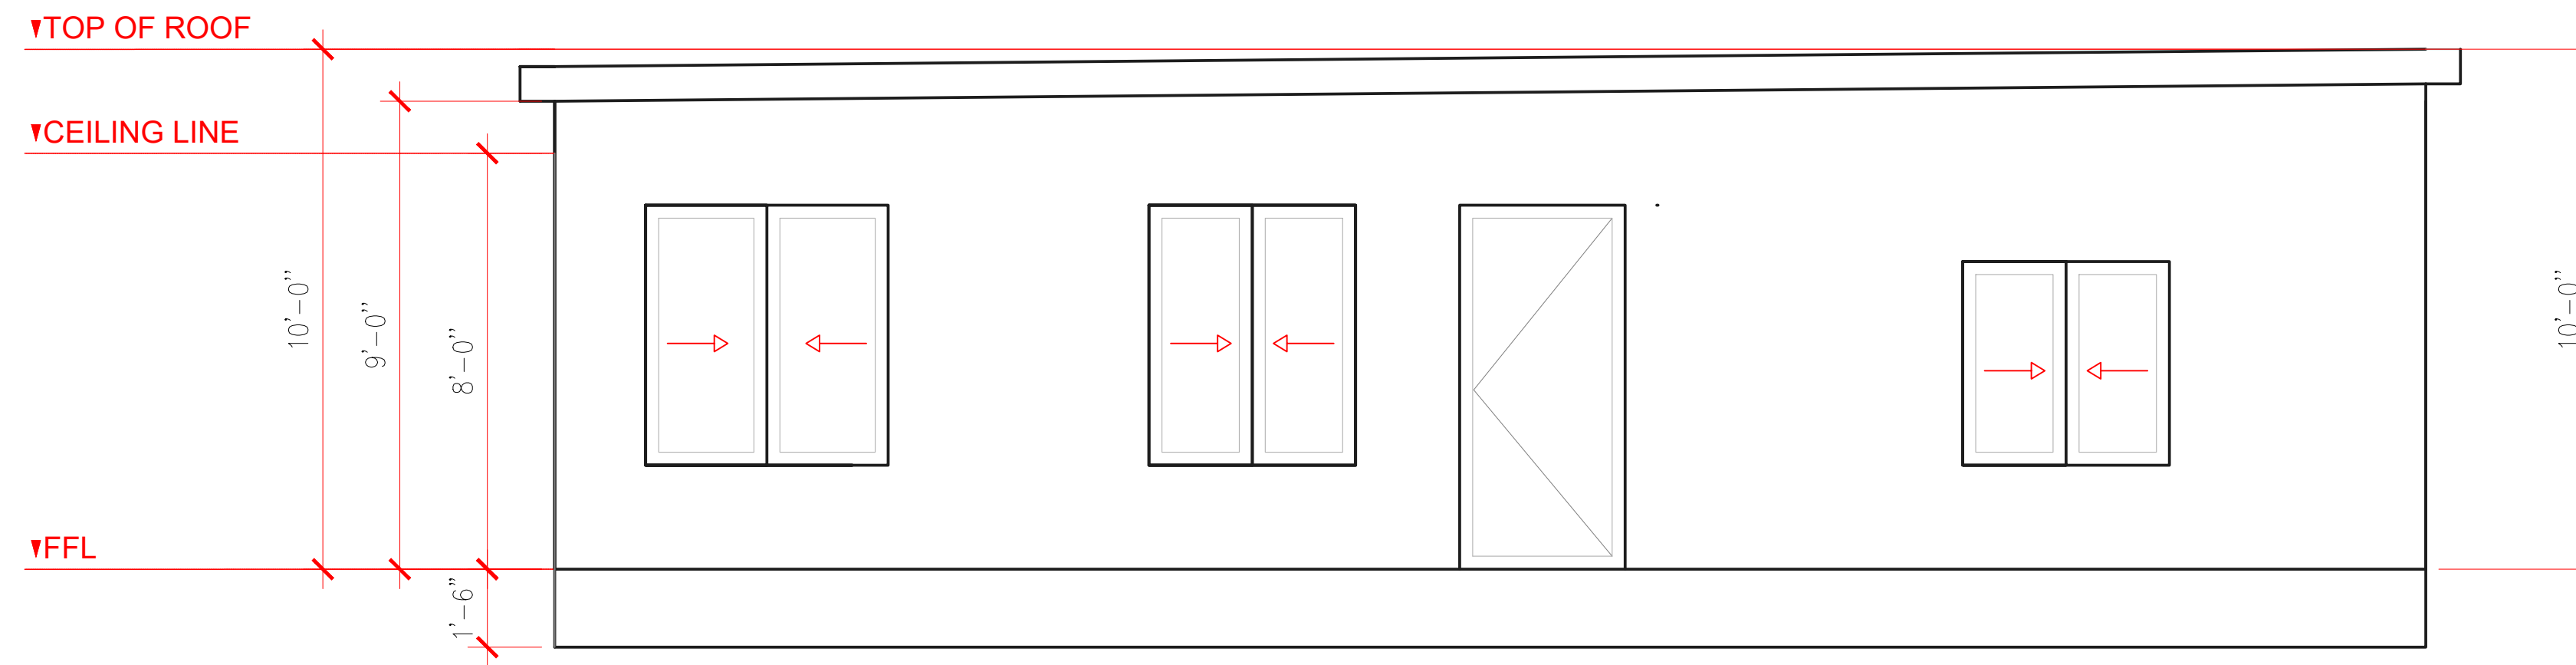


FRONT ELEVATION
 SCALE $3/8"=1'0"$

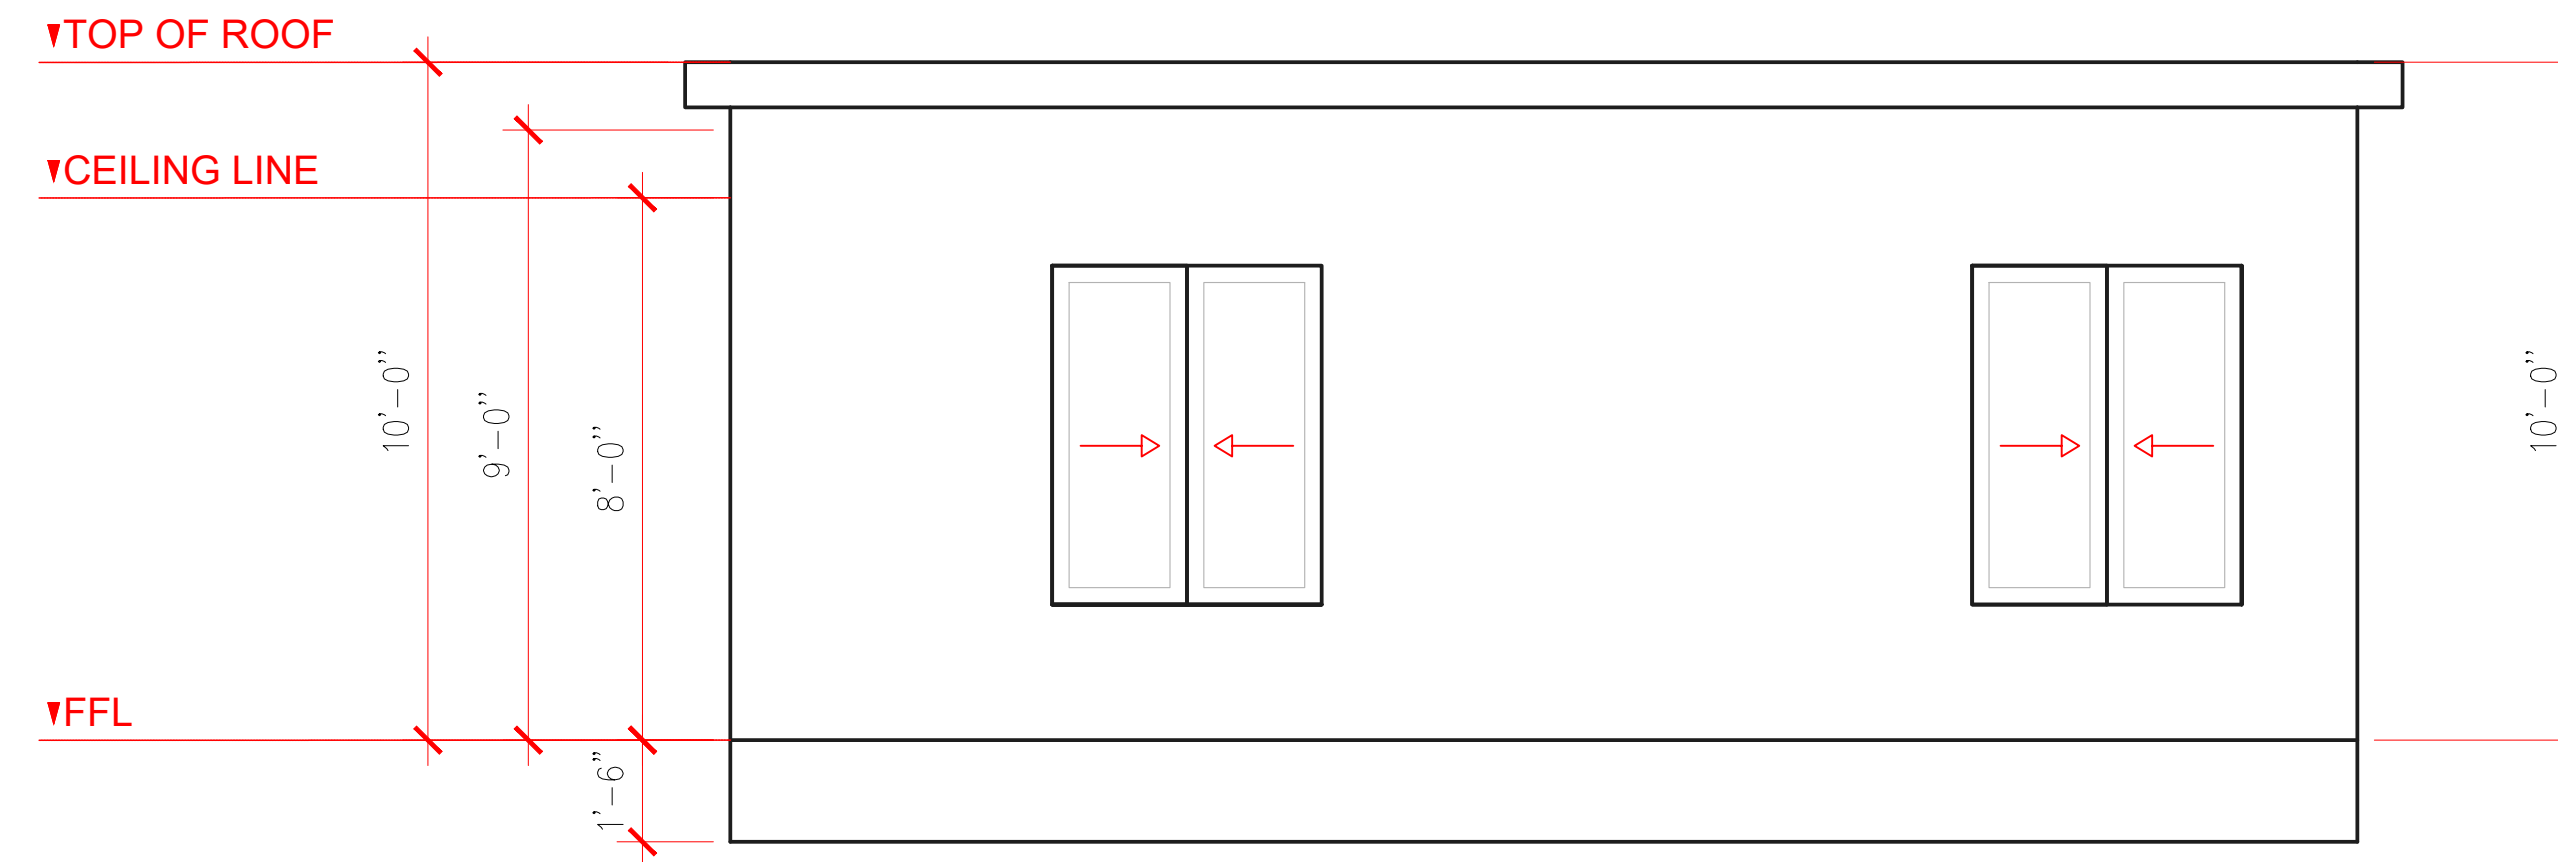


RIGHT SIDE ELEVATION
 SCALE $3/8"=1'0"$

CALIFORNIA MODULARS
 196 N 3rd St, San Jose California, 95112
 info@californiamodulars.com
 Mon - Fri / 9AM-5PM
 +408-396-1220



CAL 6 : 864 SQ. FT. / 6 MODULES

DRAWN BY: CF
 CHECKED BY:
 DATE:
 JOB NO:

A01

0 of 0