



**1** GROUND FLOOR PLAN  
 A01 SCALE 3/8" = 1/0"

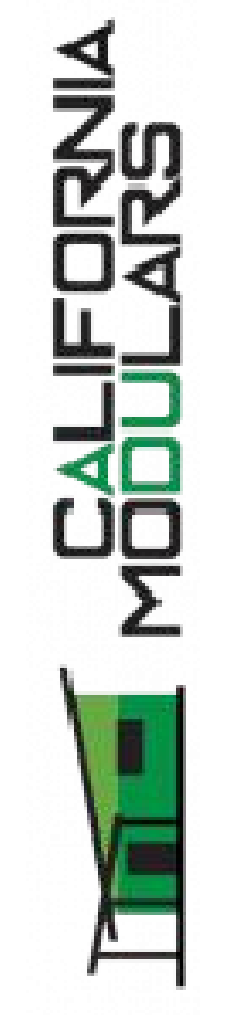


CAL 8

DRAWN BY: CF  
 CHECKED BY:  
 DATE:  
 JOB NO:

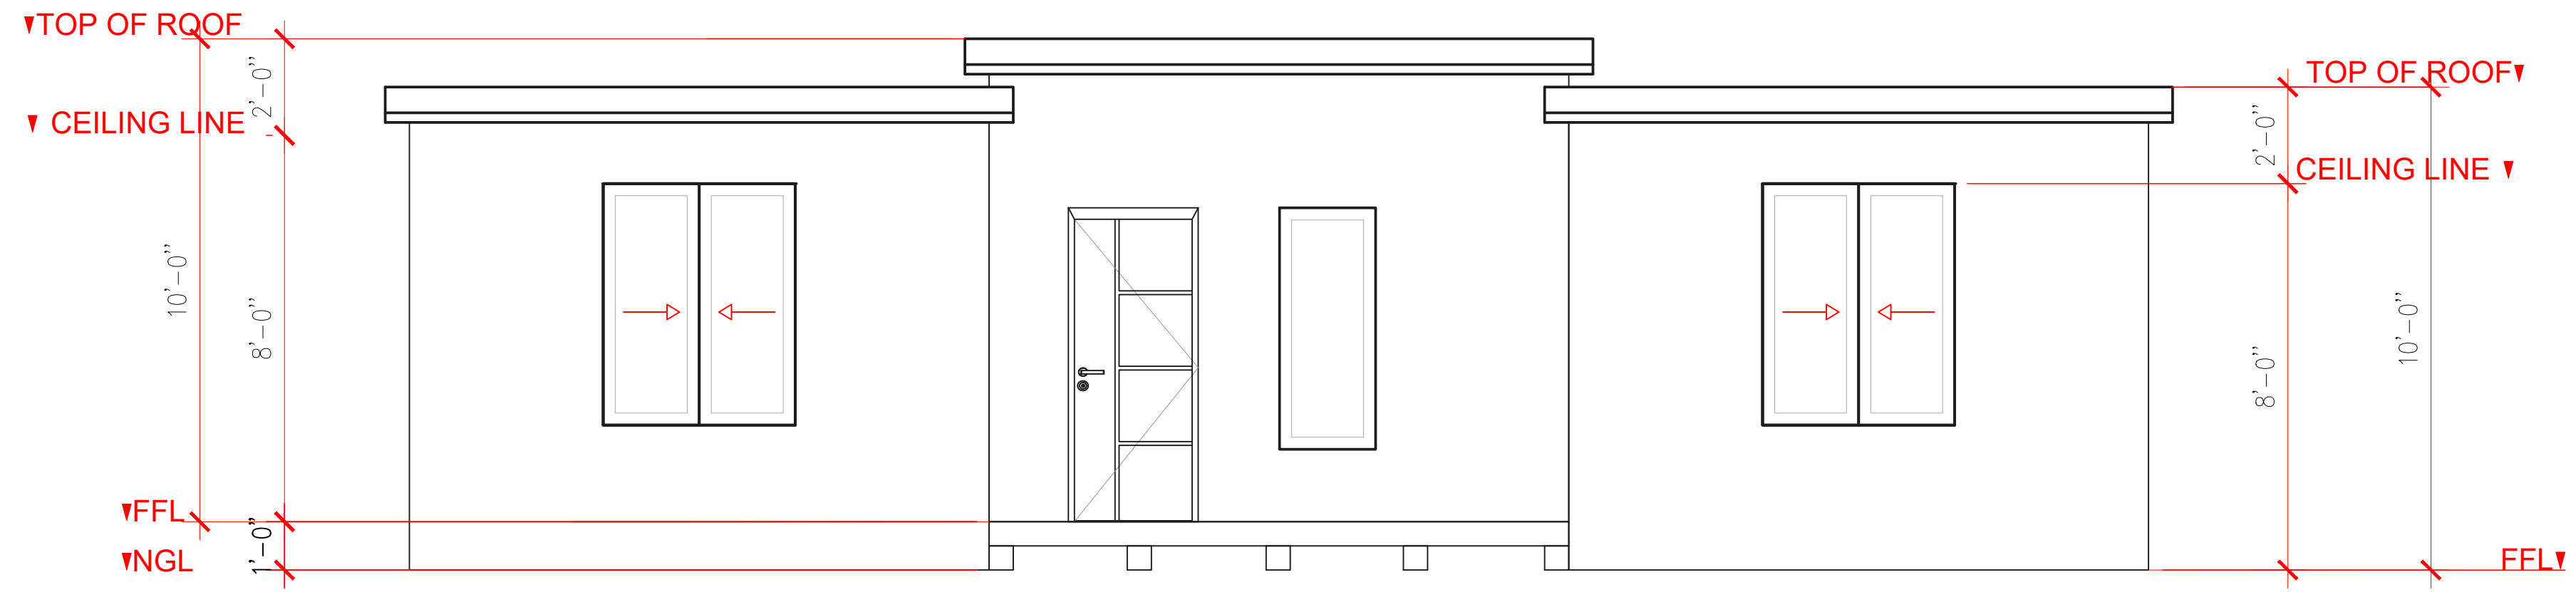

1 FRONT ELEVATION  
 A02 SCALE 3/8" = 1/0"

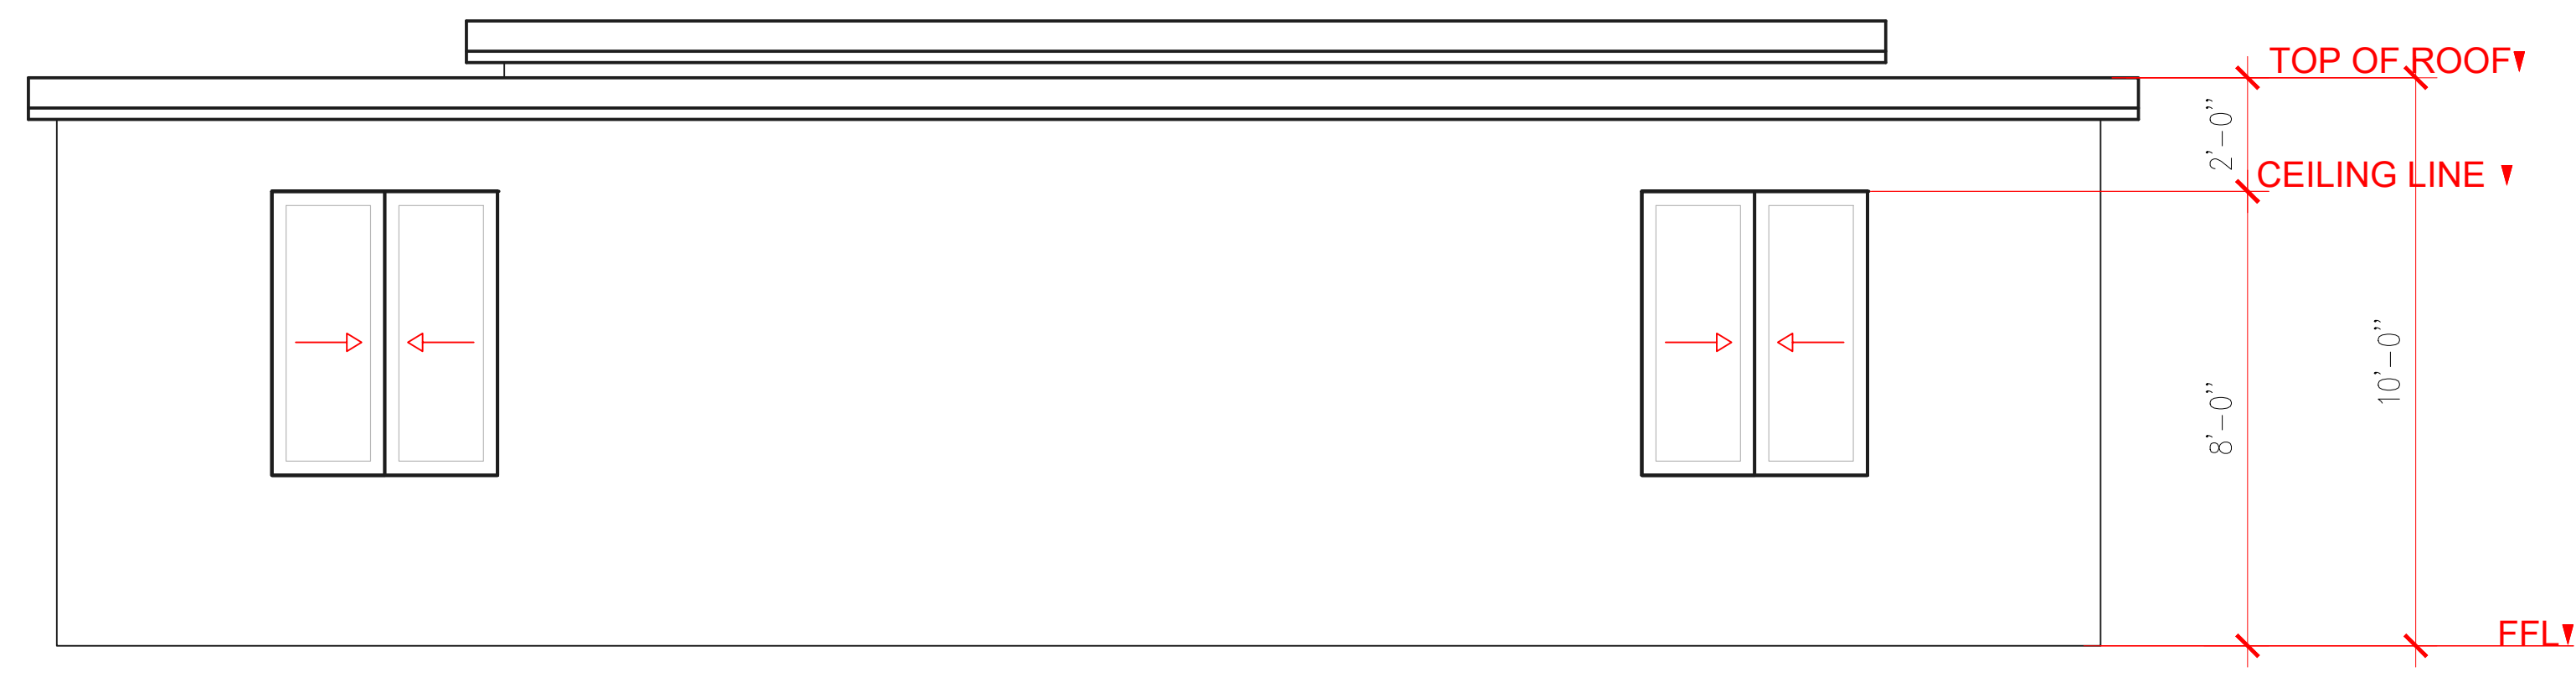

2 RIGHT SIDE ELEVATION  
 A02 SCALE 3/8" = 1/0"

CALIFORNIA MODULARS  
 196 N 3rd St, San Jose California, 95112  
 info@californiamodulars.com  
 Mon - Fri / 9AM-5PM  
 +408-896-1220



CAL 300

DRAWN BY: CF  
 CHECKED BY:  
 DATE:  
 JOB NO:

A02  
 2 of 2