


1  
A01 GROUND FLOOR PLAN  
SCALE 3/8" = 1/0"

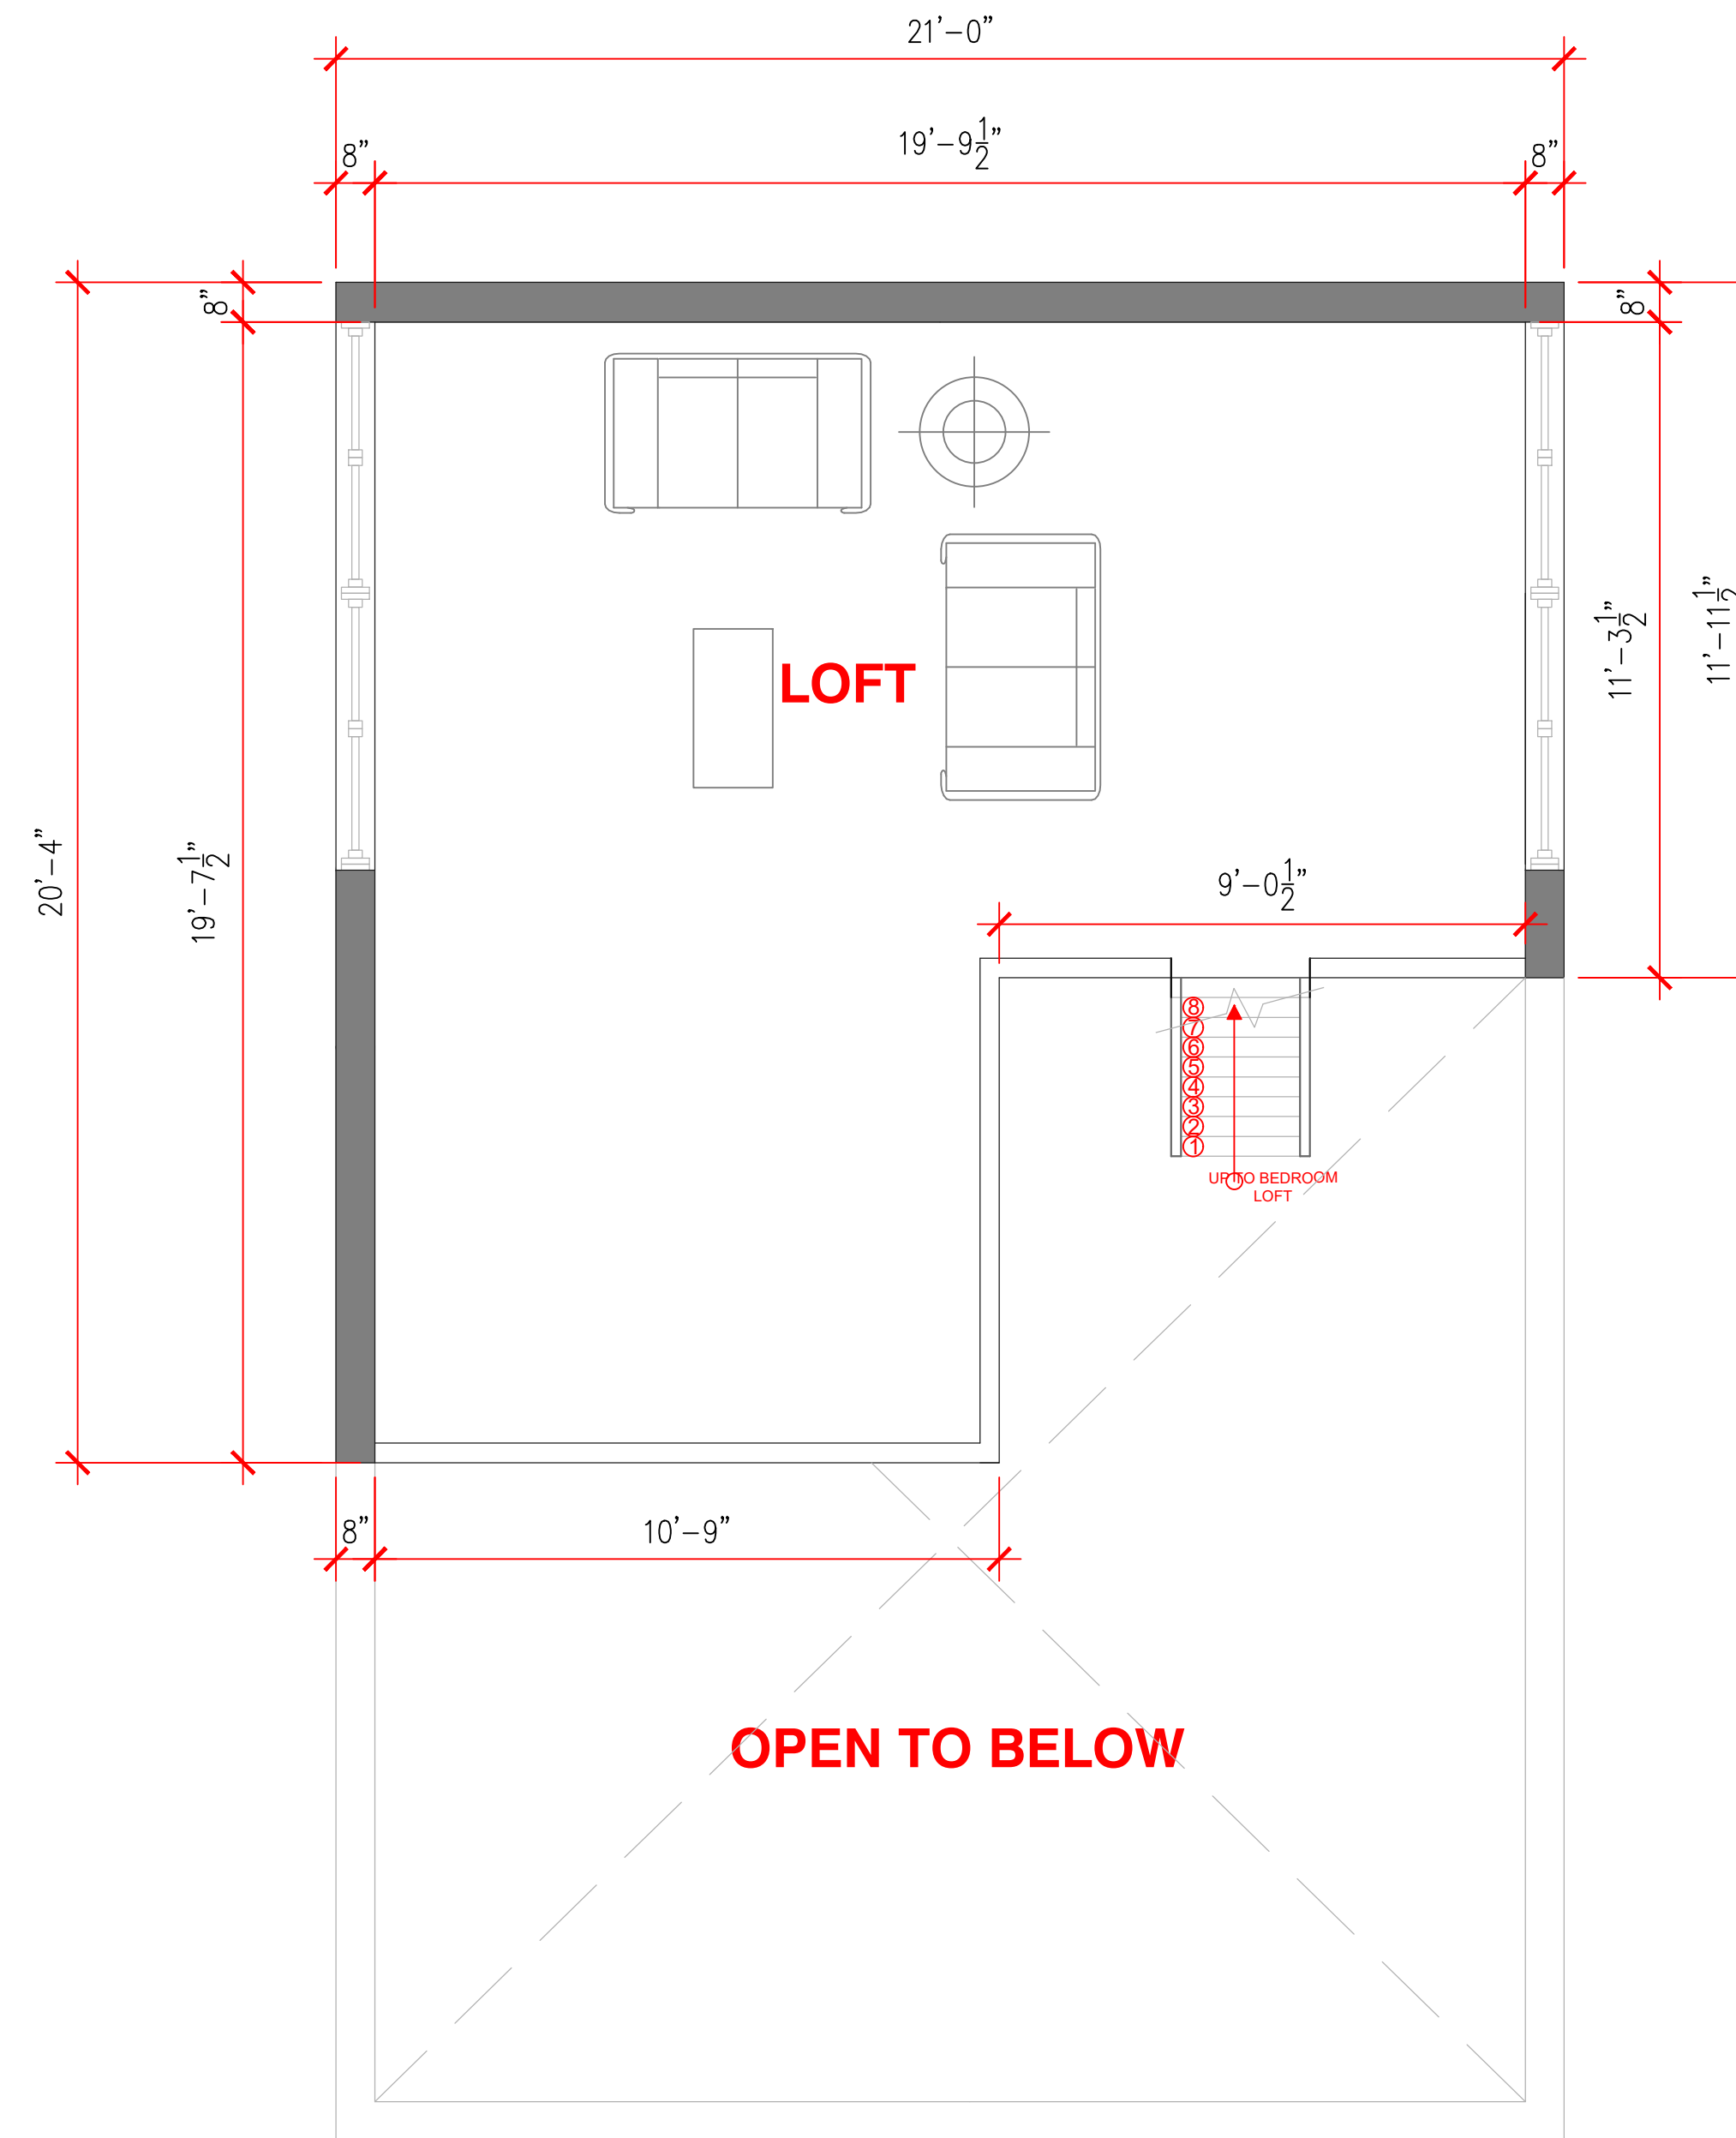

2  
A01 LOFT FLOOR PLAN  
SCALE 3/8" = 1/0"